


NOTES:


PLEASE ALSO REFER TO THE RELEVANT STRUCTURAL AND SERVICES DRAWINGS AND SPECIFICATION INFORMATION.

ALL DIMENSIONS TO BE CHECKED ON SITE. ALL OMISSIONS AND DISCREPANCIES TO BE REPORTED TO THE ARCHITECT IMMEDIATELY.

© KIRBY ARCHITECTURE LIMITED

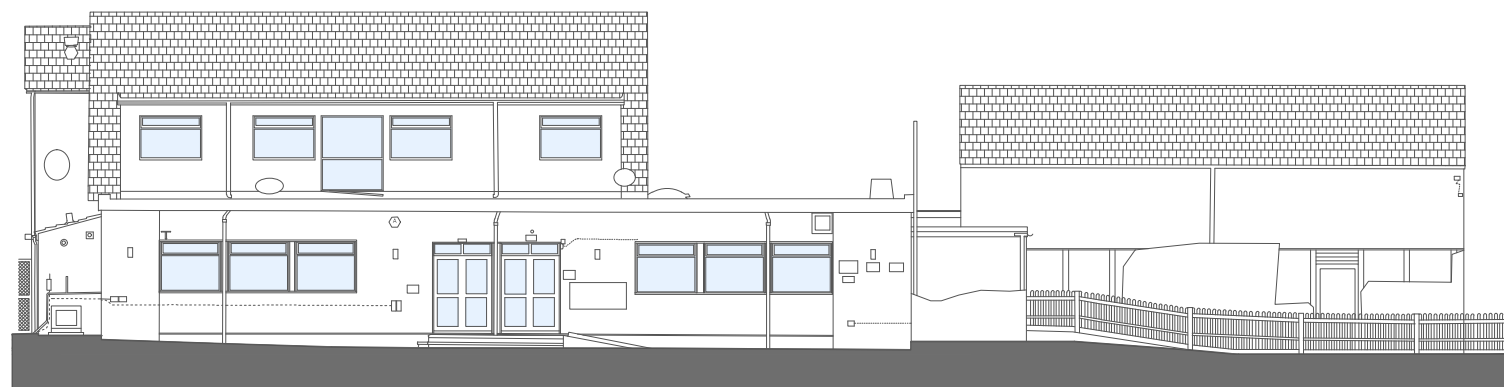

1 South East Elevation

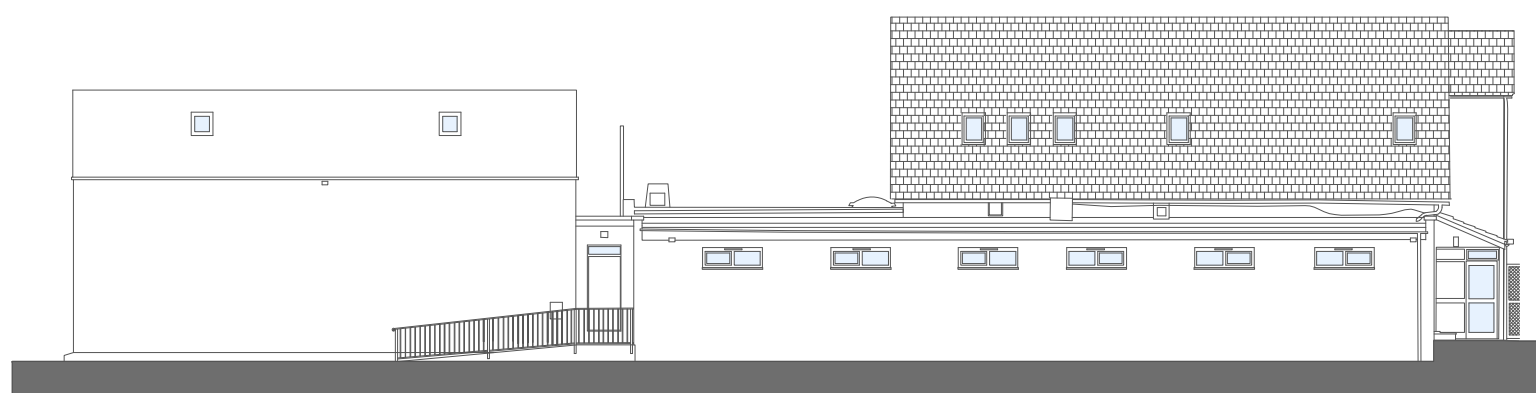

2 North West Elevation



Issue for Comments	09/05/24	MT	A
Issue for Comments	25/08/22	MT	/
Purpose of Issue	Date	Check	Rev



Malt Office Farm, The Comon, Metfield, Suffolk, IP20 0LP
 info@kirbyarchitecture.co.uk www.kirbyarchitecture.co.uk

Project
 Surbiton Hockey Club, Sugden Road
 Thames Ditton, Surrey, KT7 0AE

Drawing
 Existing Elevations

Drawn	Date	Scale
AJ	AUG 22	1:200 @A3

Job number	Drawing number	Revision
2202	106	A

Original Drawing Size A3