



1 North Elevation  
Scale: 1:250




2 East Elevation  
Scale: 1:250



3 South Elevation  
Scale: 1:250



4 West Elevation  
Scale: 1:250

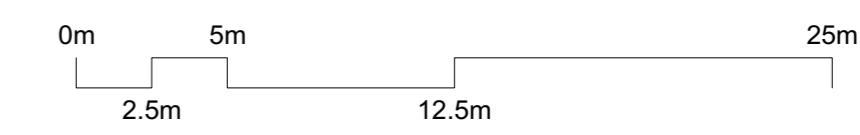


General notes  
This drawing must not be used for land transfer purposes. This drawing must be read in conjunction with all other relevant drawings, specification clauses and current design risk register. Areas are measured and calculated generally in accordance with the Nationally Described Space Standard and/or RICS Property Management, 2nd Edition (2018) and have been calculated in metric units. All setting out, dimensions and levels must be checked on site. Levels refer to Ordnance Datum Newlyn, unless stated otherwise. This drawing must not be used on site unless issued for construction. Refer to Information Plan for definition of drawing status.  
Drawing revision prefix (not applied to sketches):  
P = Pre-Contract  
C = Contract  
© Assael group of companies 2022  
This drawing is issued by the relevant Assael group company, the relevant Project Appointment Letter or Project Agreement to which this drawing relates. Nothing in this document shall be construed as being issued by or on behalf of, or constituting any advice or commitment from, any other Assael group company. A full list of Assael group of companies can be found at [www.assael.co.uk/terms-of-use/](http://www.assael.co.uk/terms-of-use/).  
We have prepared this drawing in accordance with the instructions of the Client under the agreed Terms of Appointment. This document is for the sole and specific use of the Client and the relevant appointed Assael company shall not be responsible for any use of the document or its contents for any purpose other than that for which it was prepared and provided. Should the Client require to pass copies of the document to other parties this should be for coordination purposes only and the whole of the file should be so copied, but no professional liability or warranty shall be extended to other parties in this connection without the explicit written agreement thereto by the company under the agreed Terms of Appointment.

Electronic file reference  
A3711 Orchard Lane SHEETS 400 Elevations SITEWIDE  
R1 - RWK

Rev	Revision note	Date	Drawn	Check
8	For Planning	11/10/22	JG	AS

Material key

	Buff brick
	Light brick
	Stone/GRC or similar
	Slate tiles
	Grey metal
	Red brick
	Hardwood timber
	Render

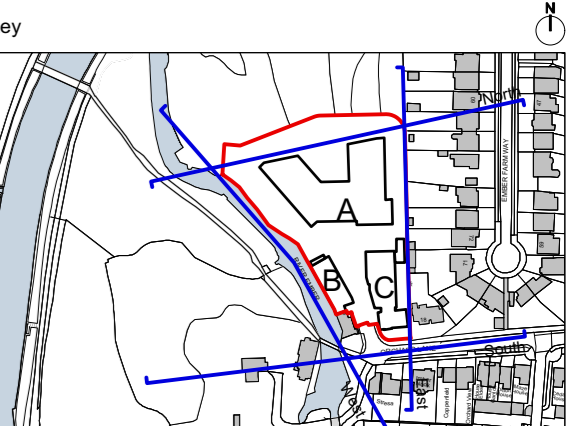

Client  
**Lifestyle Residences Ltd**

Project title  
**A3711 Orchard Lane, East Molesey**

Drawing title  
**Proposed Elevations Site Wide**

Scale @ A1  
**1:250**

Issue date  
**11/10/22**

Drawing number  
**A3711-ASA-ZZ-ZZ-DR-A-0401**

Proposed status  
**for Planning**

Revision  
**P8**

Discipline  
**Architecture**



Assael Architecture  
123 Upper Richmond Road  
London SW15 2TL  
+44 (0)207 736 7744  
info@assael.co.uk  
www.assael.co.uk