




Elevation - Front elevation of Rear Building

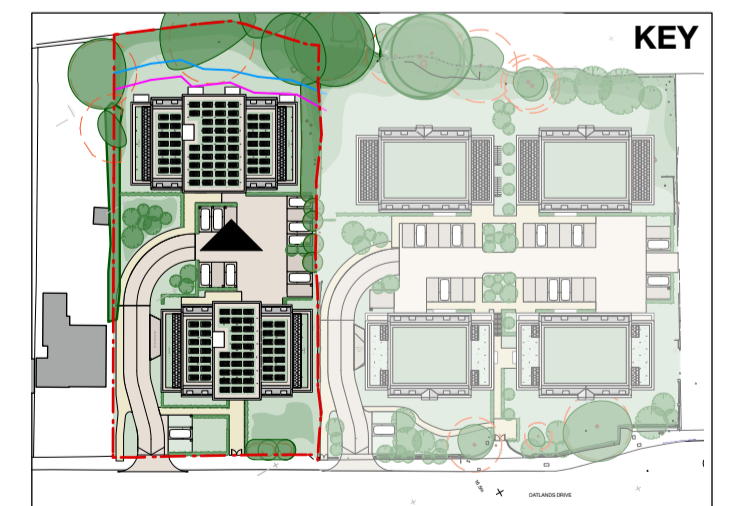


Please note that these drawings are for planning purposes only. This document has been prepared for the sole use of the client. All dimensions should be checked on site. The client should be aware of their duties under the CDM regulations

Drawing : Proposed Streetscene -
Front elevation of Rear Building
Drawing No. : MA212 353
Revision : P2

Scale : 1:100 @ A1 / 1:200 @ A3
Date : Dec 2022

**16-18 Oatlands Drive,
Weybridge, Surrey
KT13 9JL**

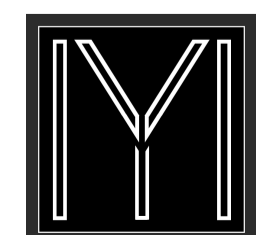

MAYD ARCHITECTURE
22 Beacon Close
Wrecclesham
Farnham
Surrey
GU10 4PA
Tel : 07776 168635