




Lower Ground

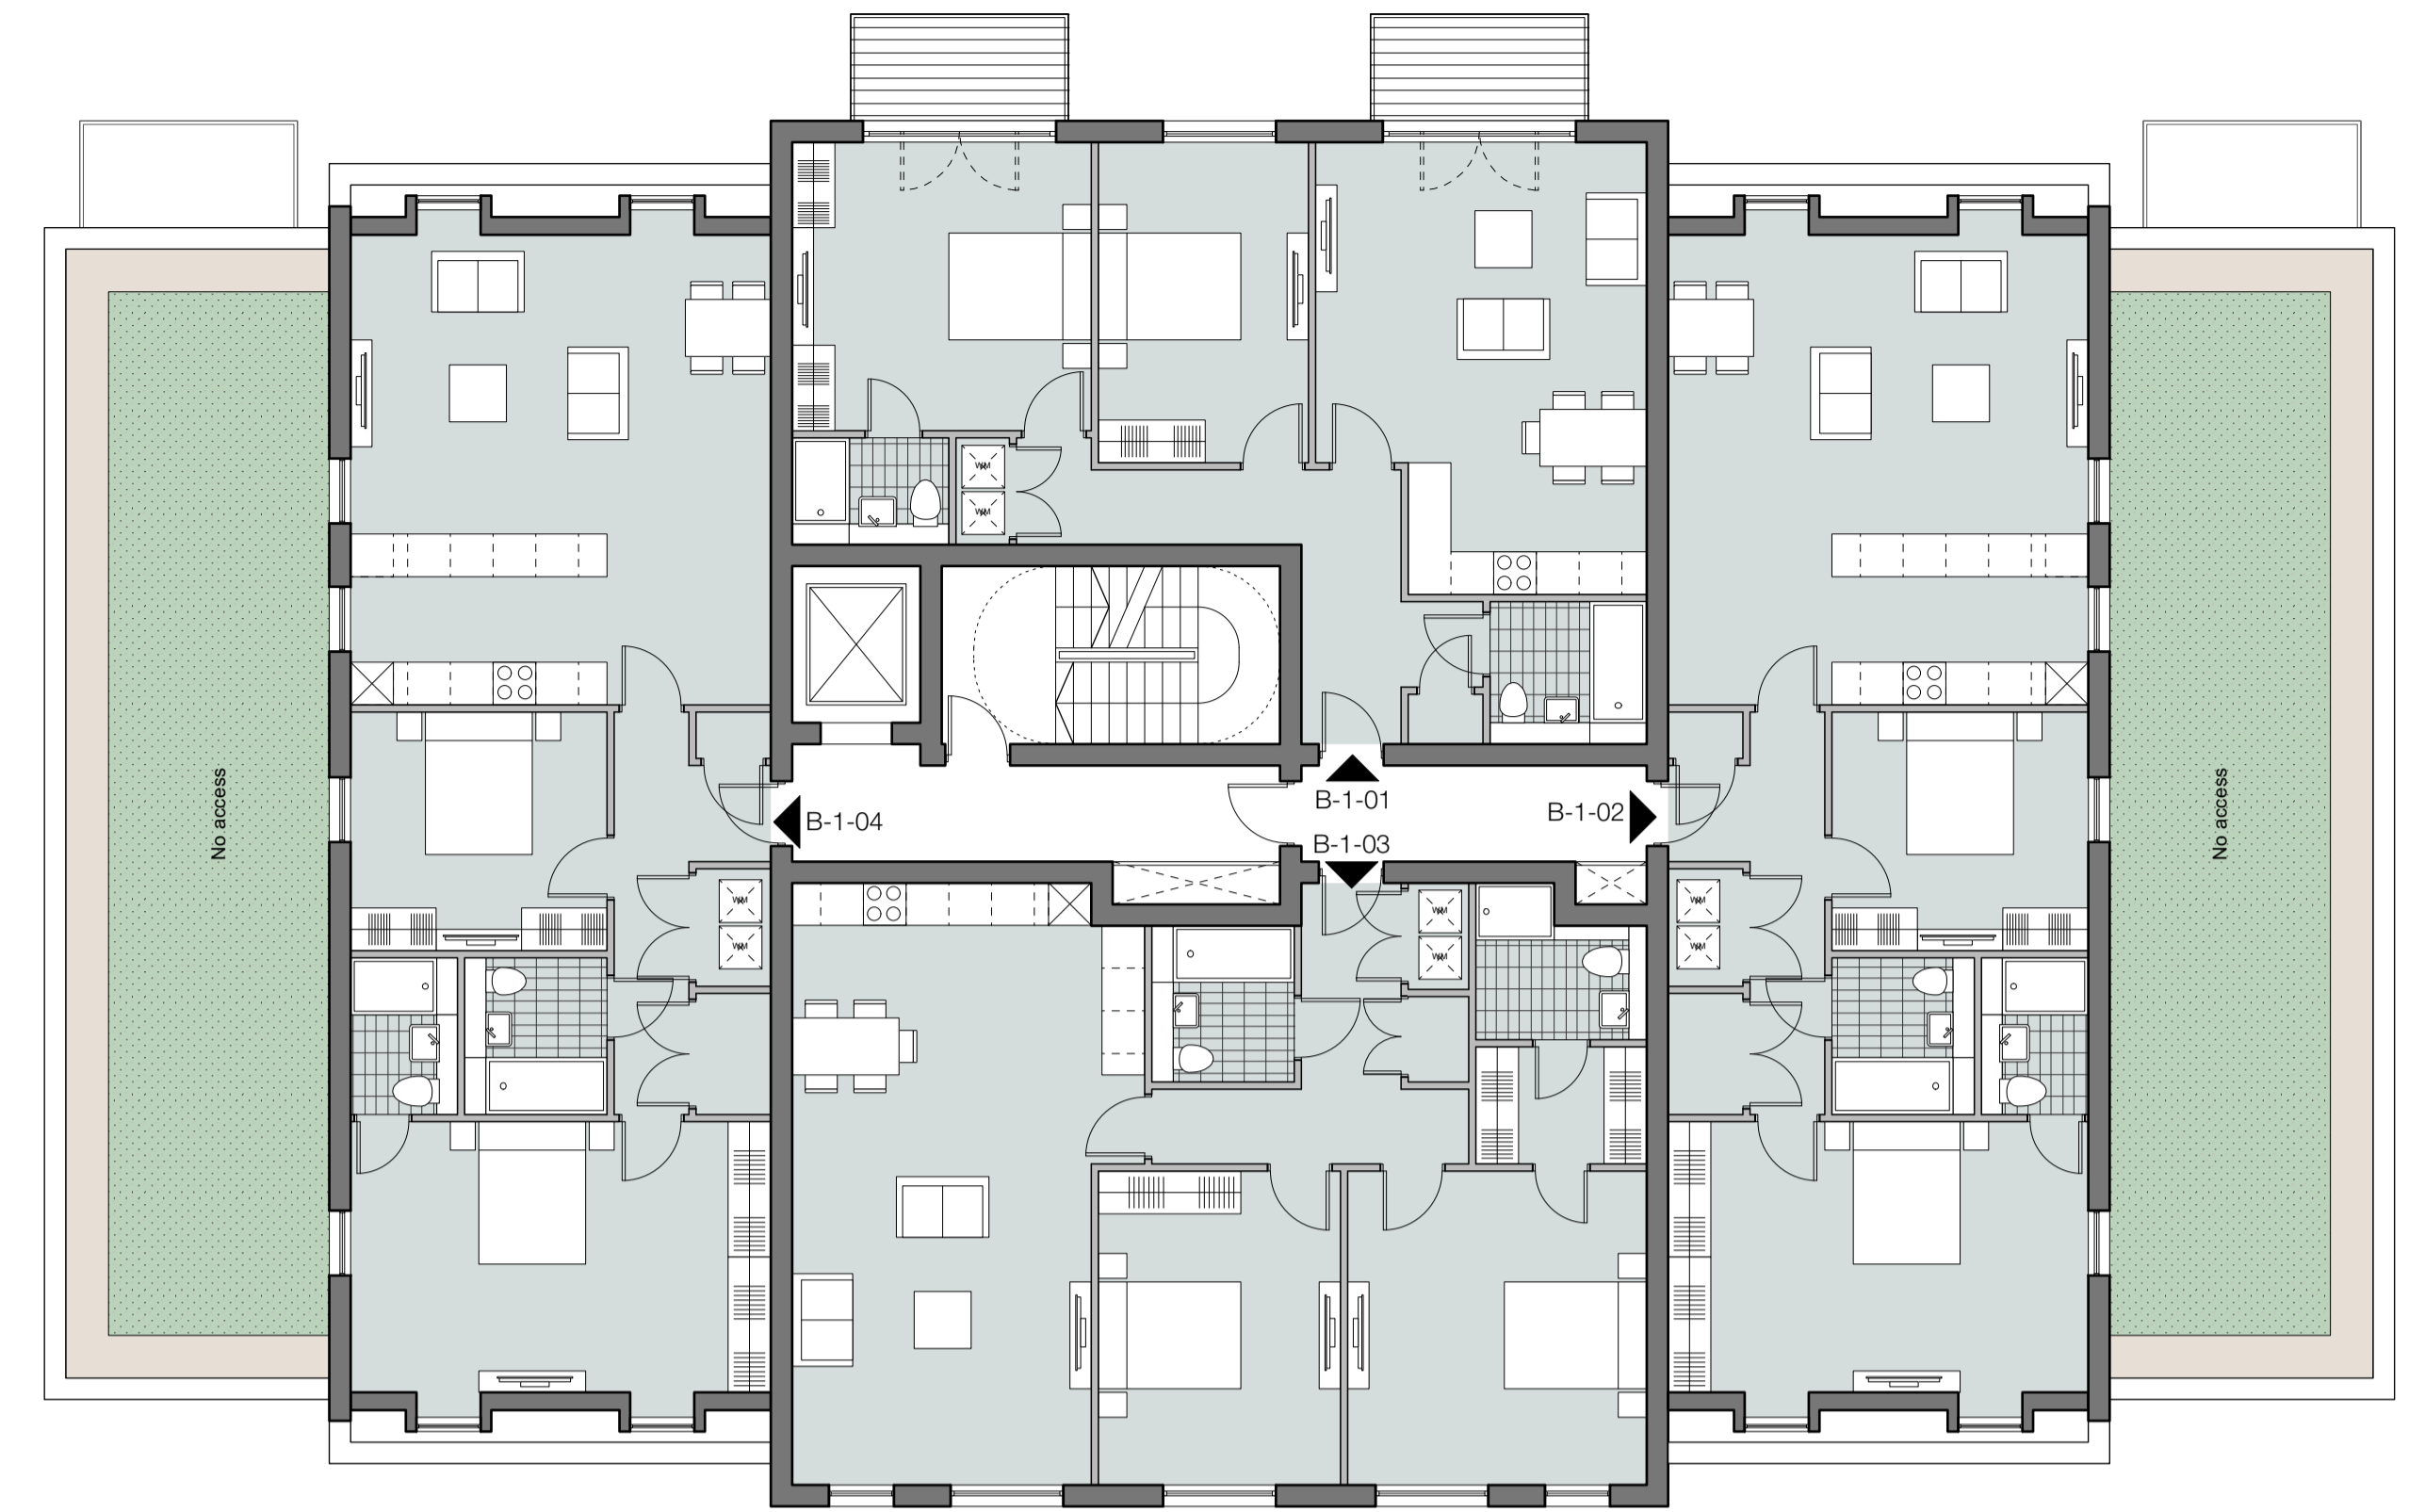

1st Floor

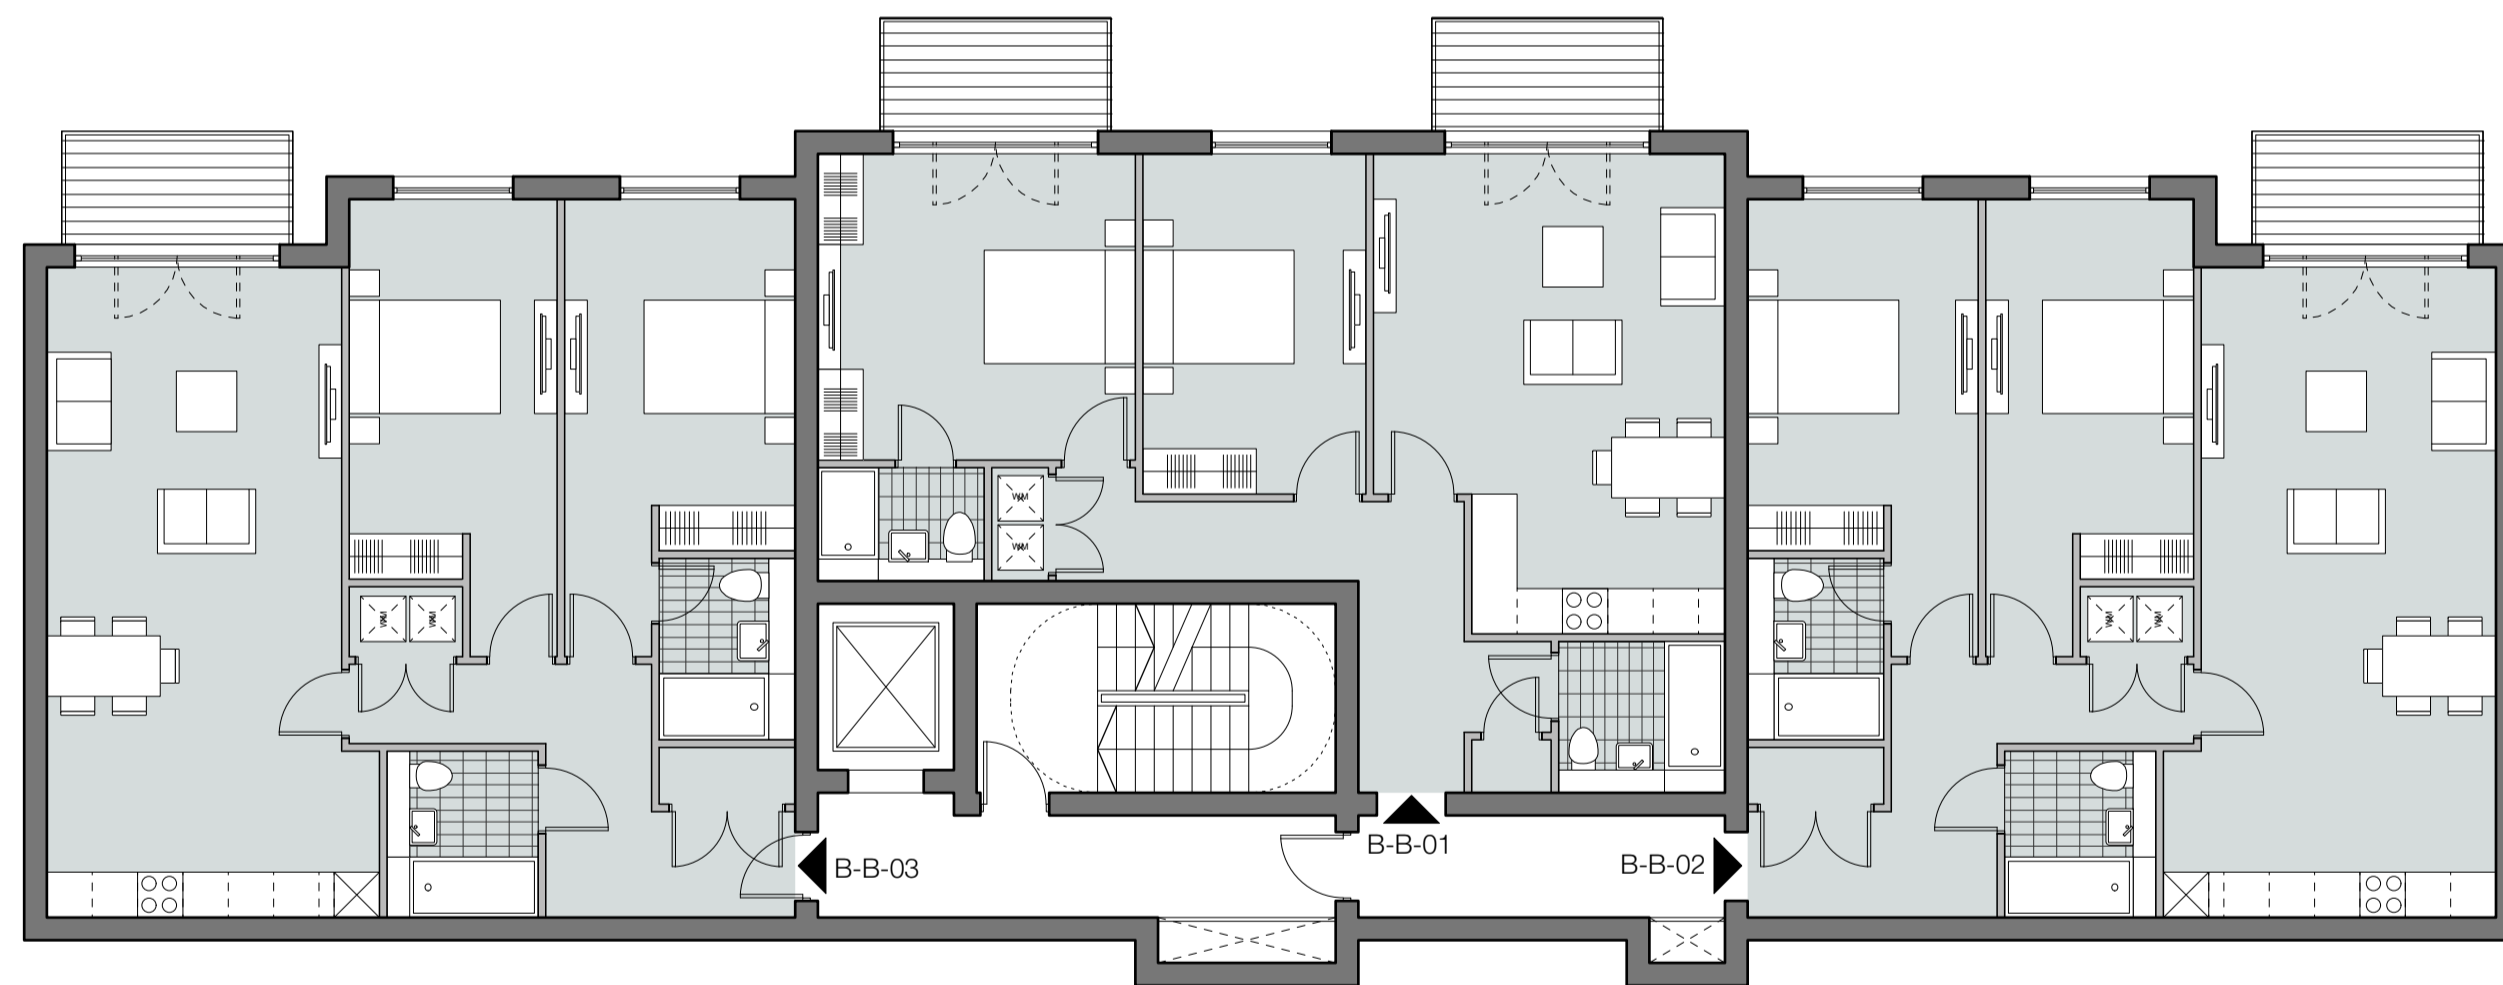

Basement

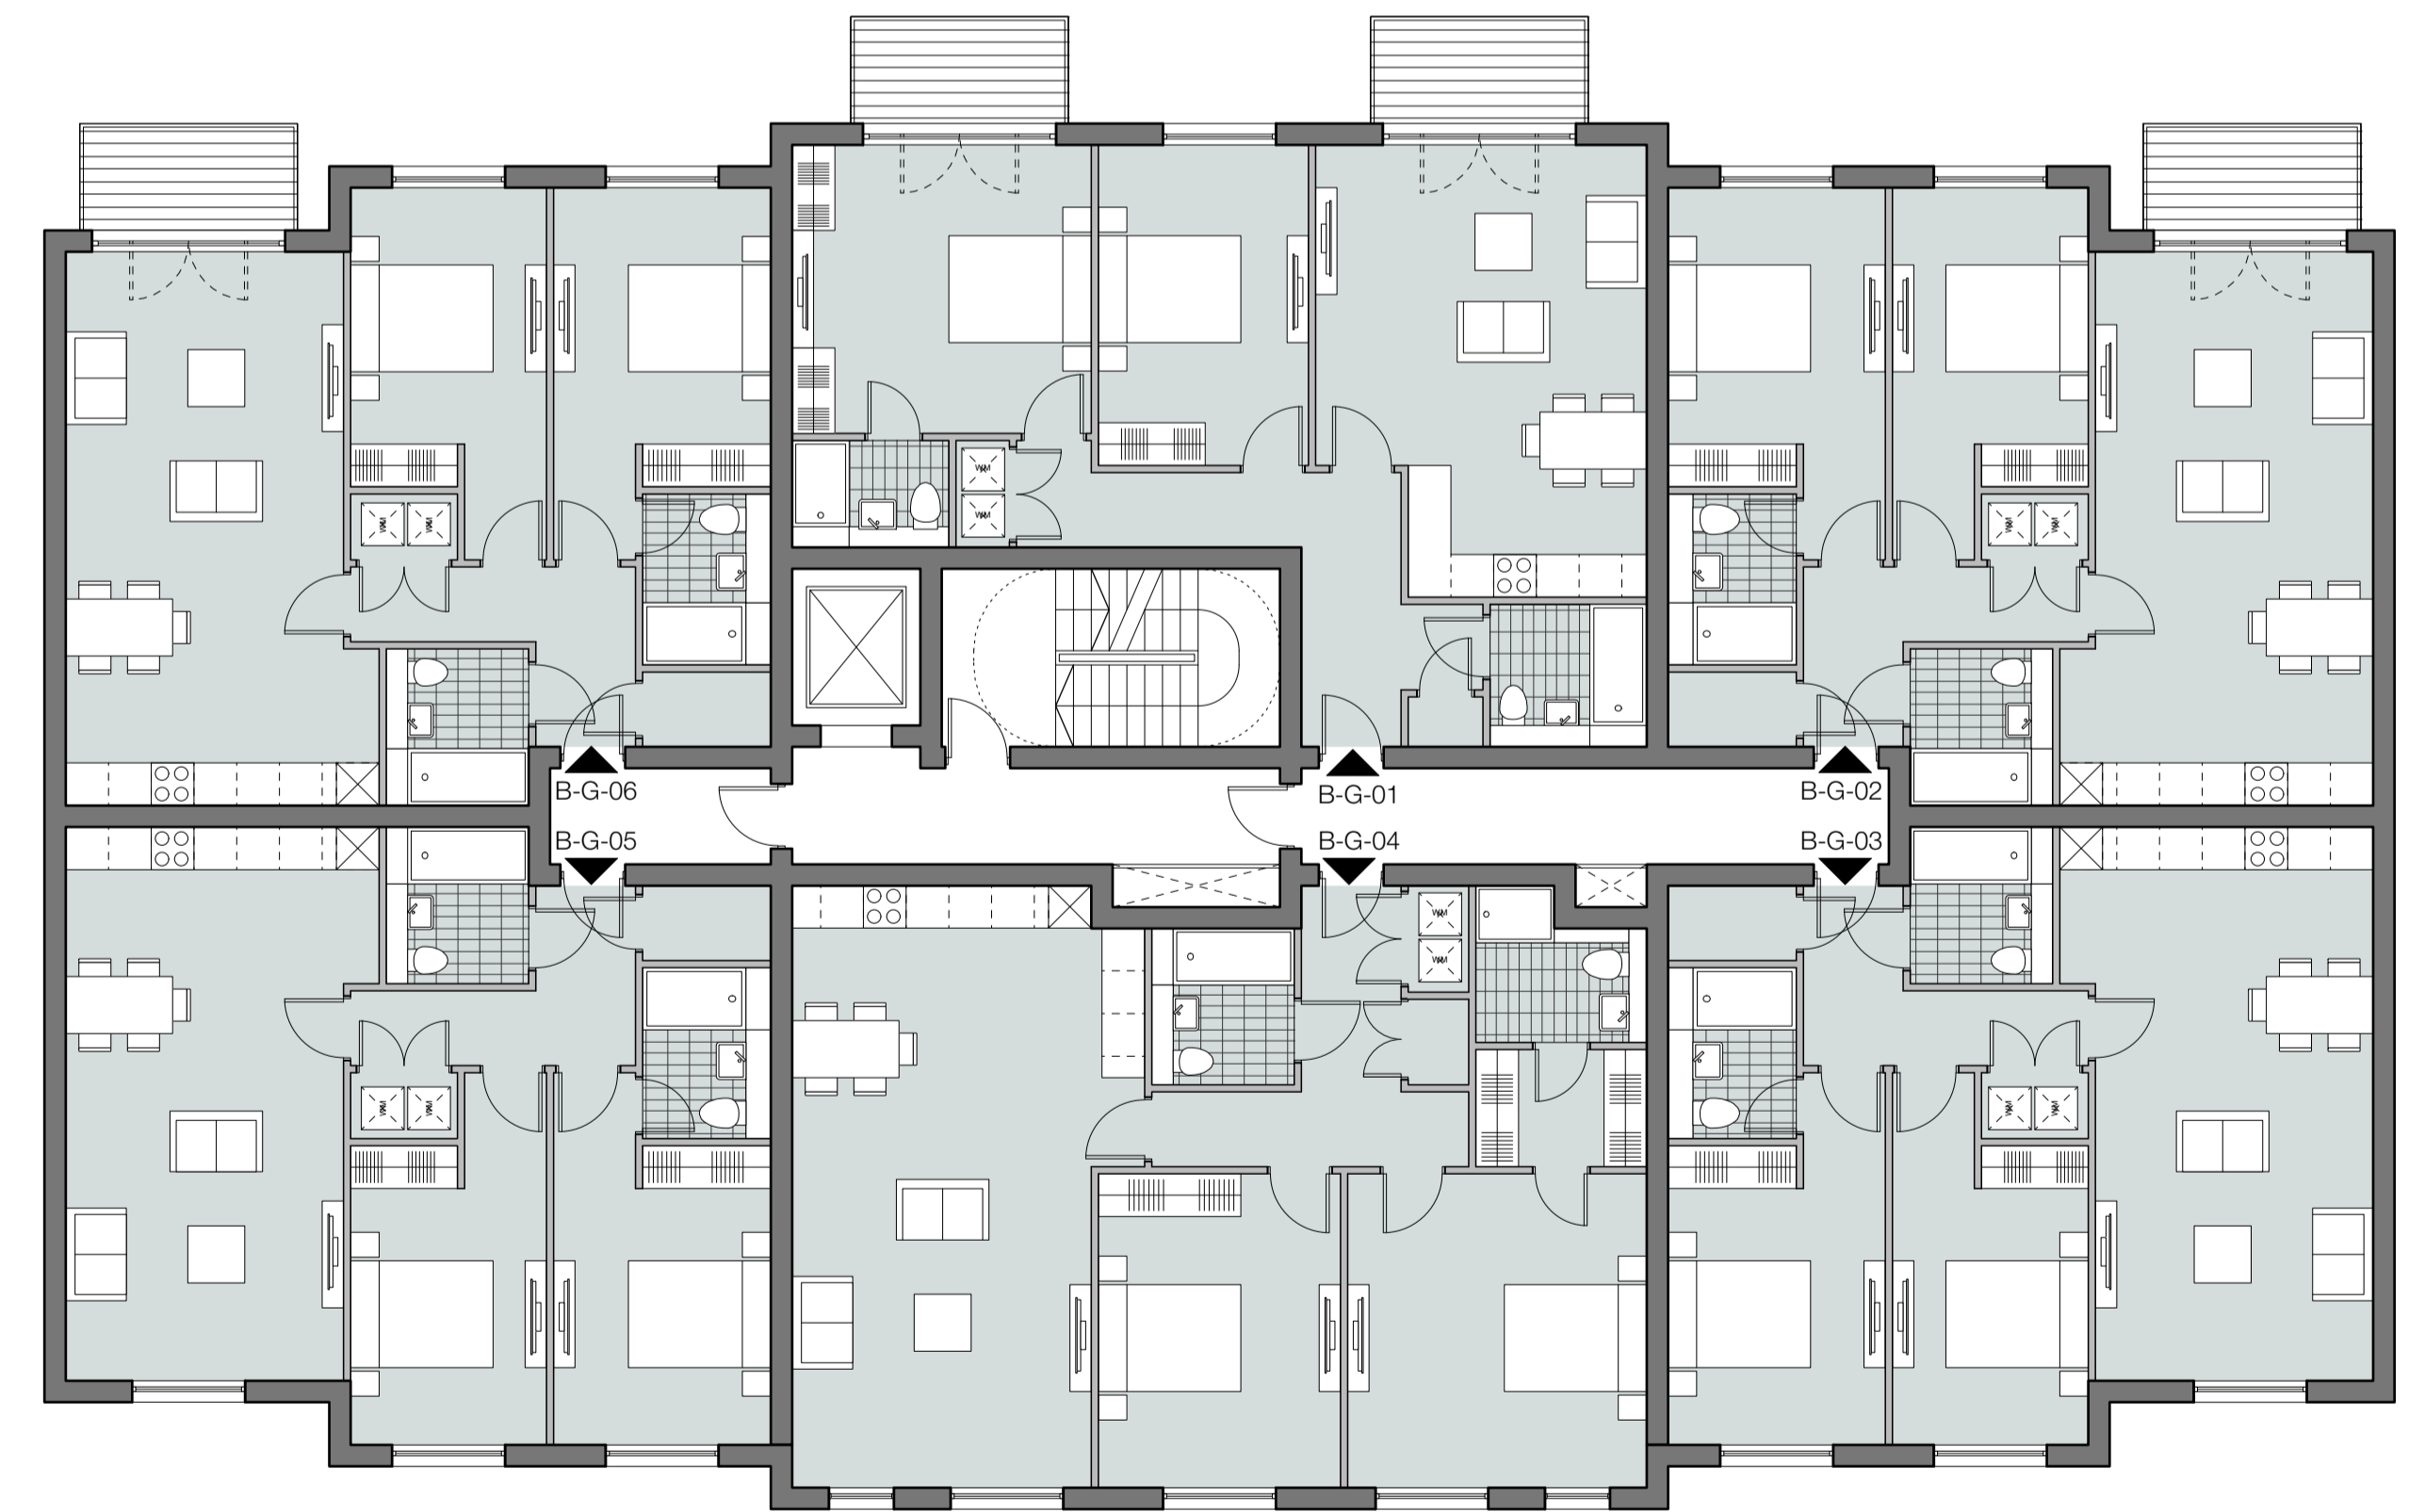


Ground

0m 1m 10m


Please note that these drawings are for planning purposes only. This document has been prepared for the sole use of the client. All dimensions should be checked on site. The client should be aware of their duties under the CDM regulations

Drawing : Rear Building - Floor Plans  
 Drawing No. : MA212 410  
 Revision : P2

Scale : 1:100 @ A1 / 1:200 @ A3  
 Date : 18 Oct 2023

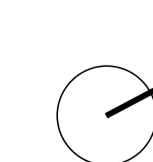

**16-18 Outlands Drive,  
 Weybridge, Surrey  
 KT13 9JL**

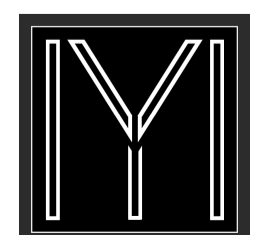

**MAYD ARCHITECTURE**  
 22 Beacon Close  
 Wrecclesham  
 Farnham  
 Surrey  
 GU10 4PA  
 Tel : 07776 168635