



Cycle Stores


Bin Stores

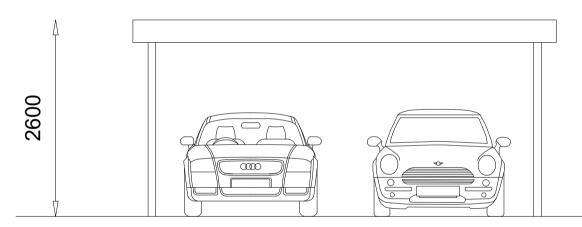


Front Elevation

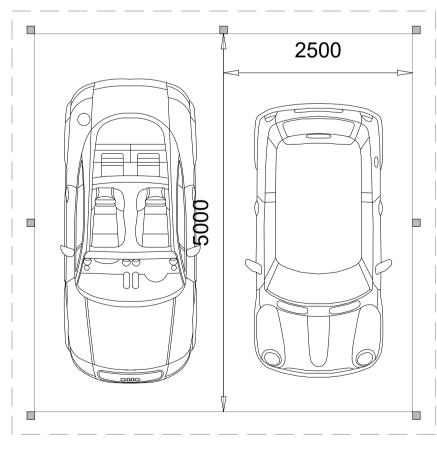

Floor Plan

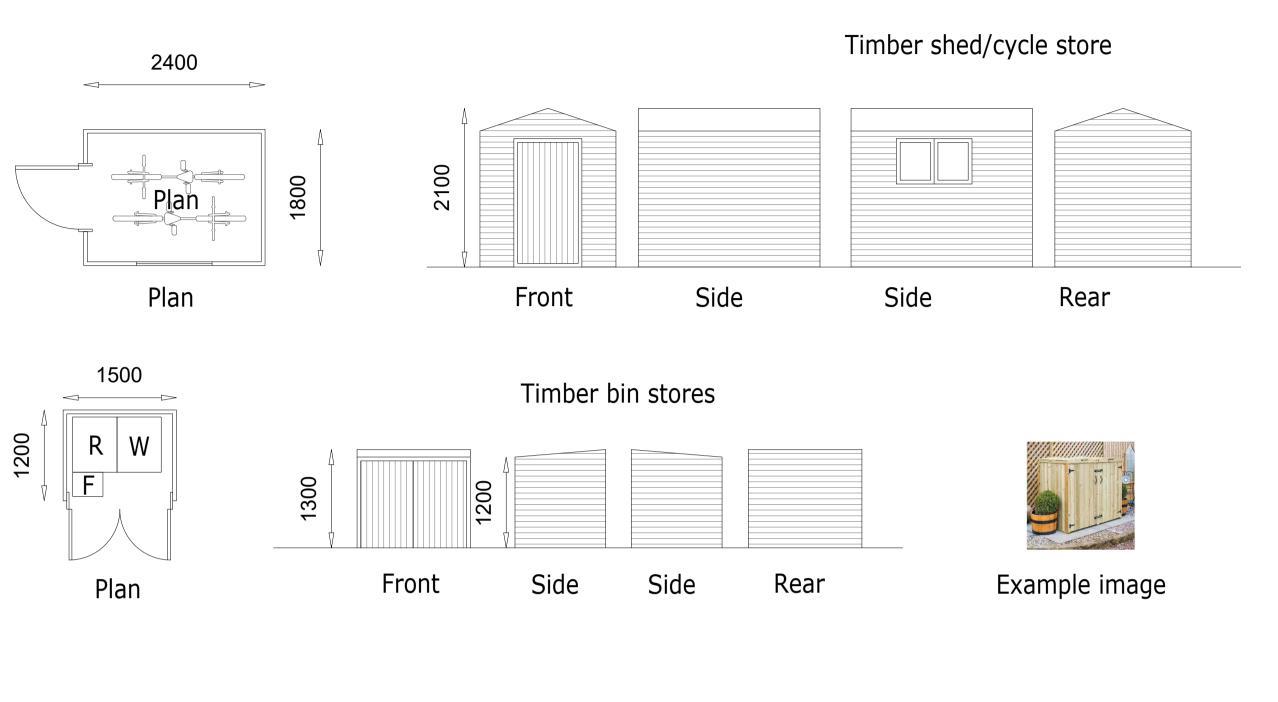


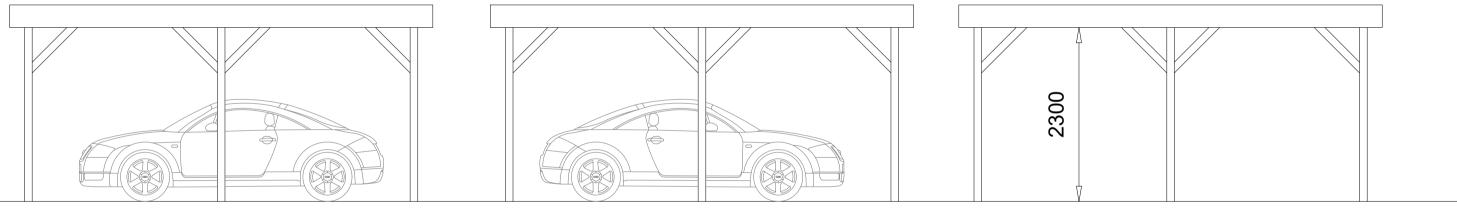

Side Elevation

Side Elevation

Rear Elevation

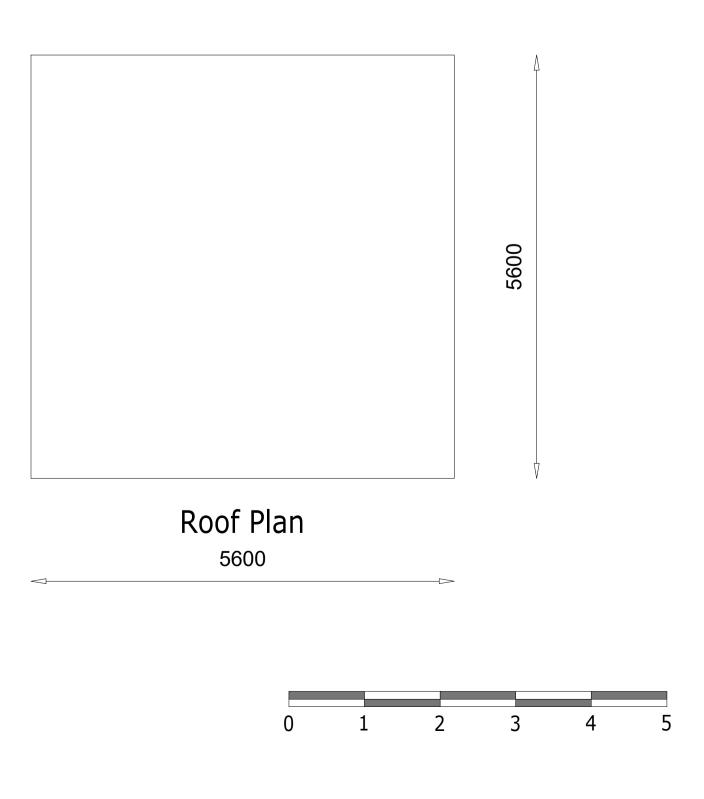

Rev.	Date	Detail
<u> </u>		

	C HIT	E C		AL D	E	S IGN	Cob Co tel:	The Long Barn, Cobham Park Road, Downside, Cobham, Surrey KT11 3NE tel: 07720 263223 email: planning@iconicad.com			tects tration	RIBA WHY Chartered Practice	
Client Proje							Project Title				Drawing Title		
Wynngate							12 Clayga Hinchley Esher, S KT10 (Car Ports & Stores				
Dwg No.	Year 2023	Status P	Job No. 629	Dwg No. 010	Rev.	Scale	1:50 at A1	Date	Sept 2023	Drawn	Anc	Irew Long	