


Copyright Iconic Architectural Design 2023.
 Reproduction of all or part of this drawing, whether by photocopying or
 storing in any medium by electronic means or otherwise, without the
 written permission of Iconic Architectural Design, is strictly prohibited.
 Commission of any unauthorised act in relation to this drawing may result in
 civil and/or criminal actions.




	New semi-mature trees
	Low mixed native hedging
	Communal lawn areas
	EV Charging Points
	Recycling and waste storage areas

Rev.	Date	Detail

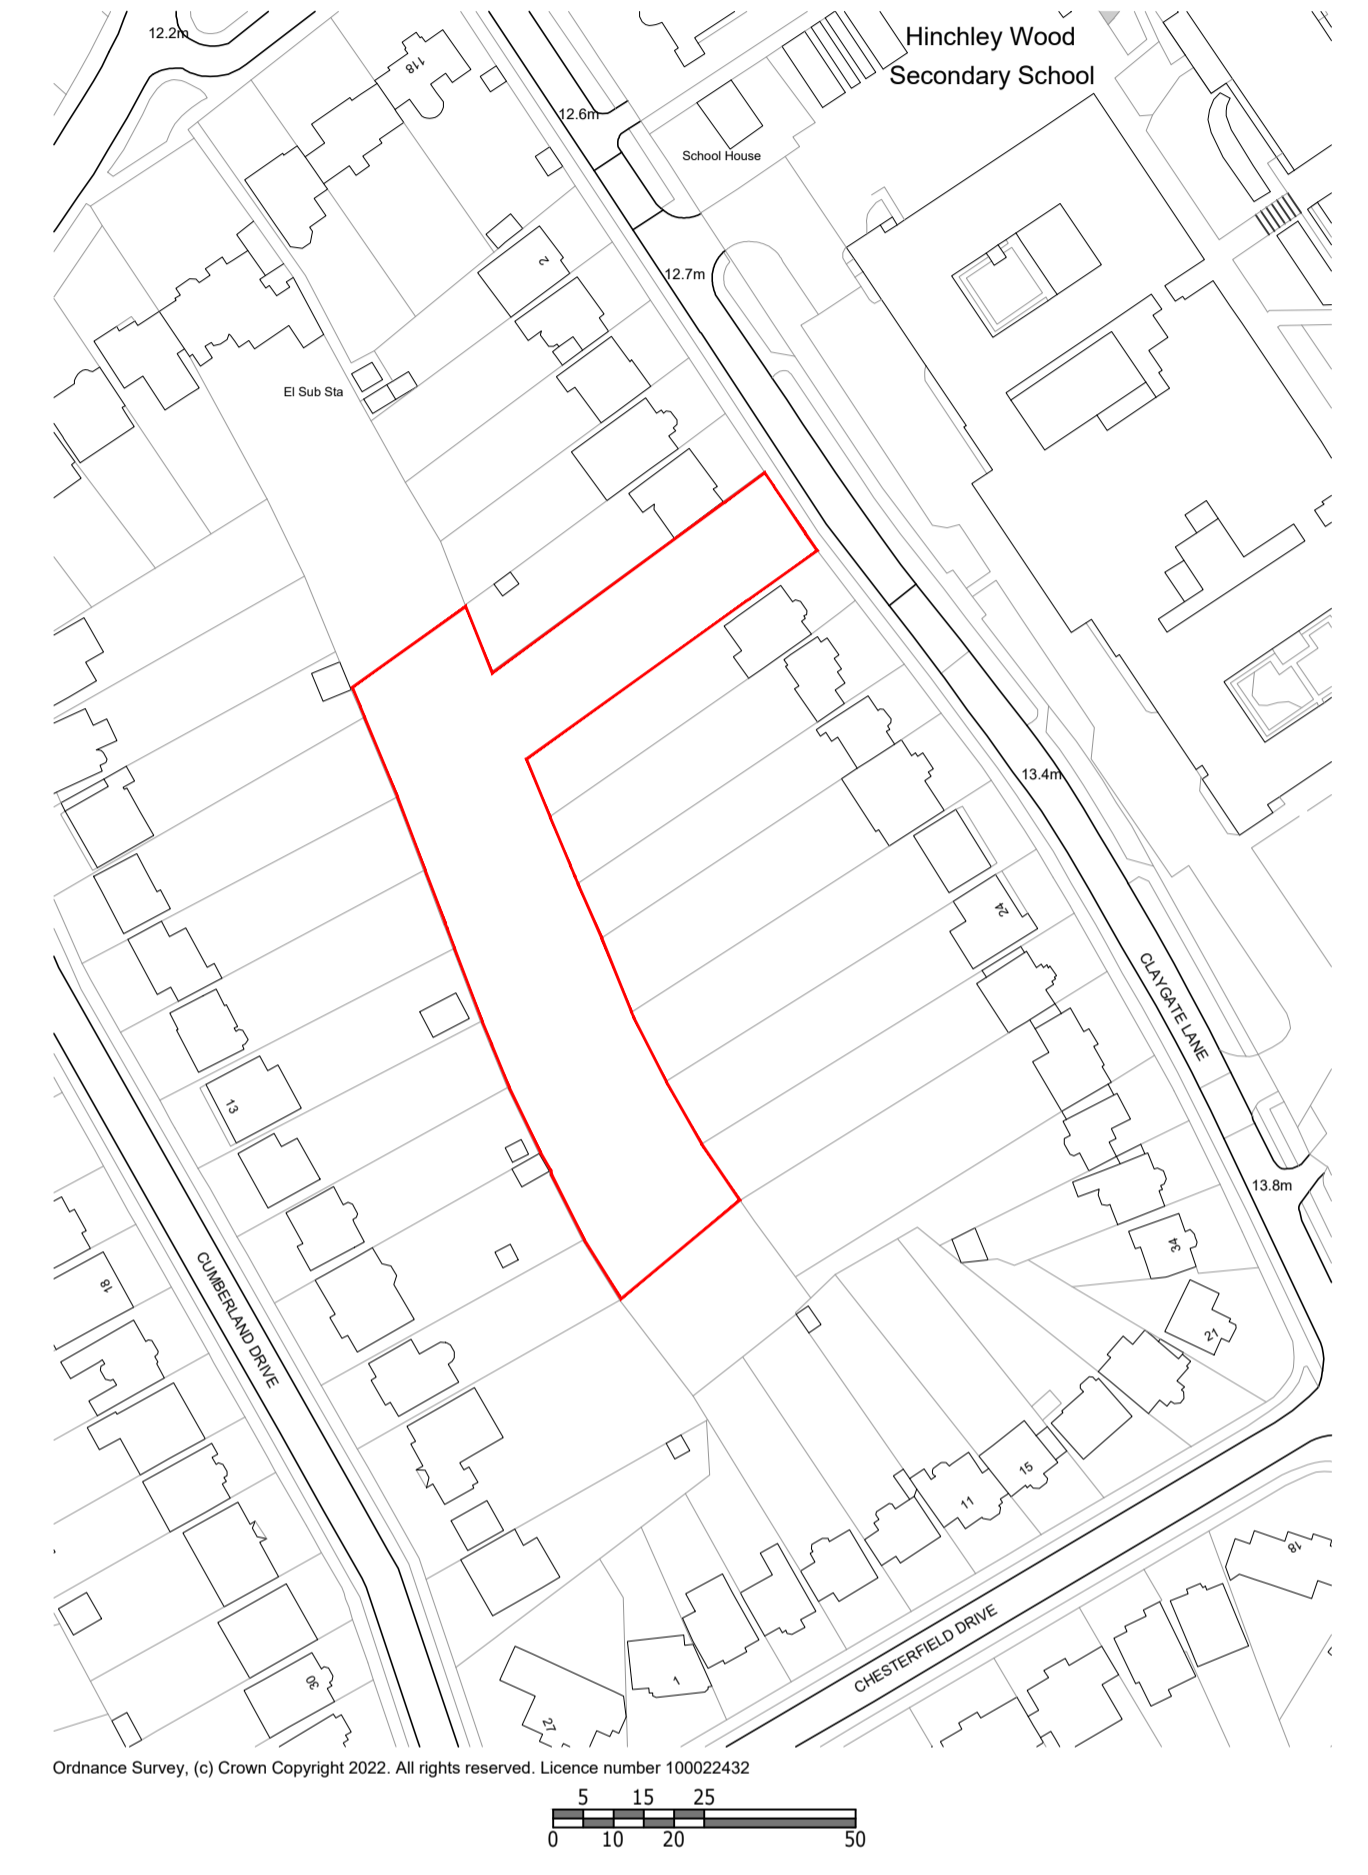

Location Plan
 1:1250 at A1

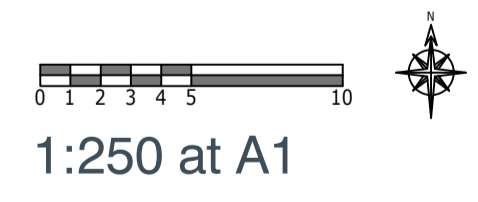

		The Long Barn, Cobham Park Road, Downside, Cobham, Surrey KT11 3NE tel: 07720 263223 email: planning@iconicad.com			
Client Wyrngate		Project Title 12 Claygate Lane Hinchley Wood Esher, Surrey KT10 0AQ		Drawing Title Site Plan	
Dwg No. 2023	Rev. P	Scale 1:250 @ A1	Date Sept 2023	Drawn Andrew Long	001