




Front Elevation

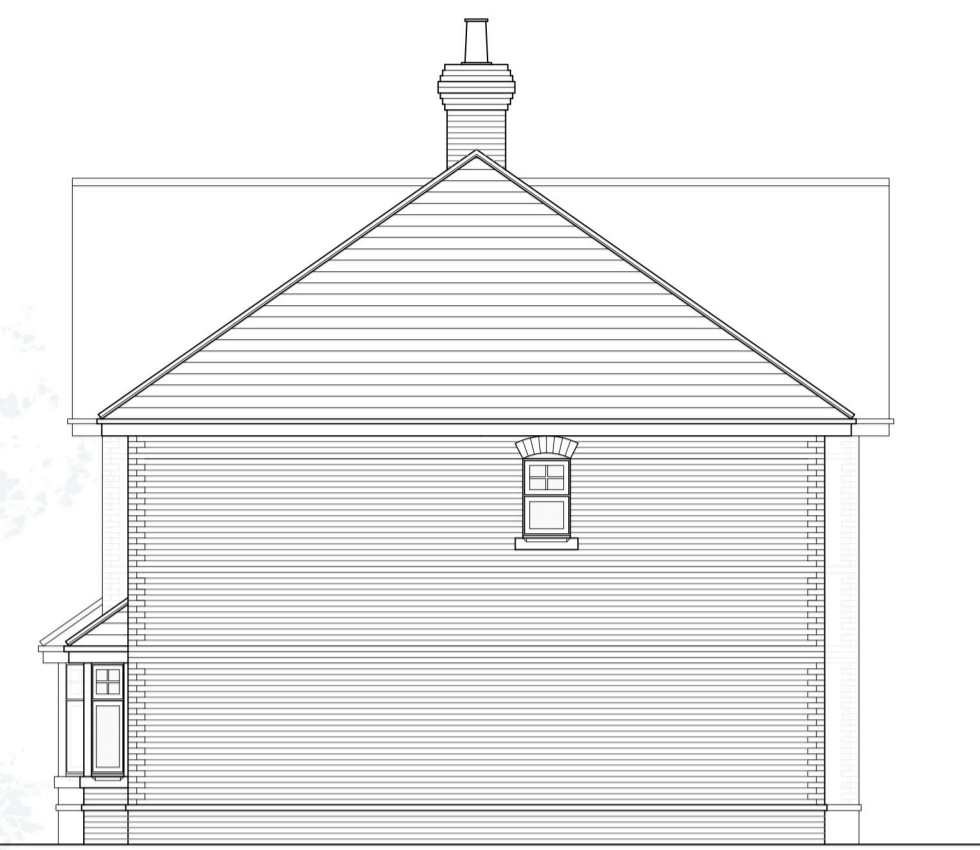


Side Elevation




Rear Elevation



Side Elevation

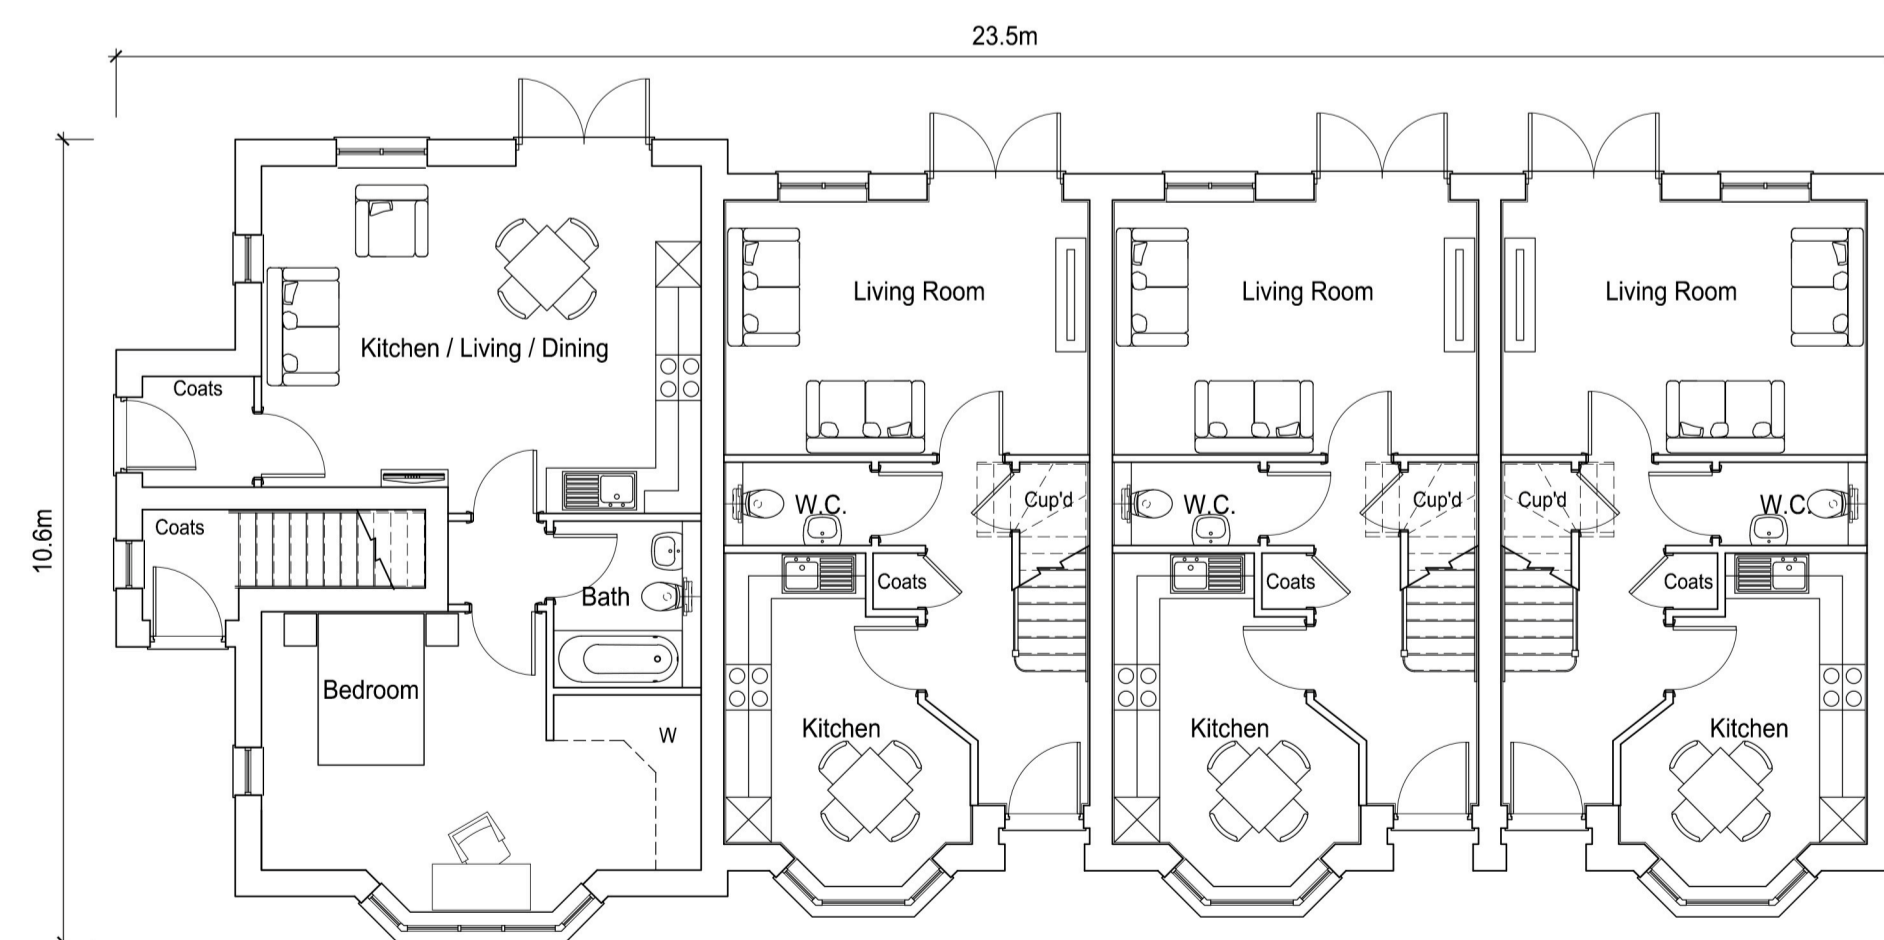

Ground Floor Plan

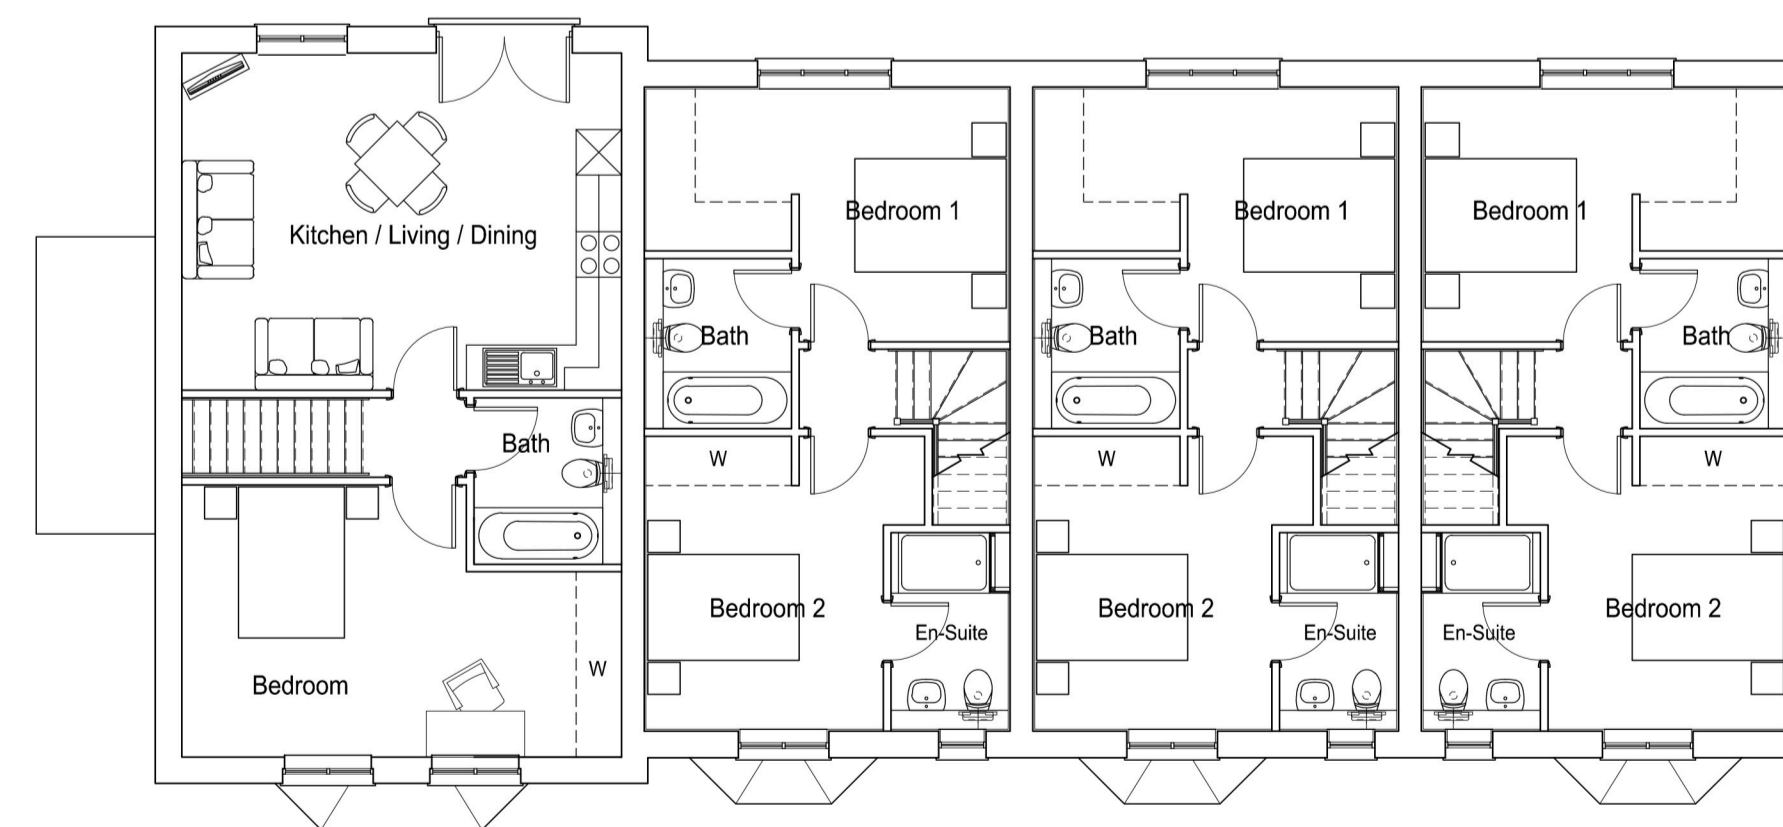

First Floor Plan

A 22.11.23 Dimensions added
 Rev/Date Description

SHANLY
 HOMES

Project
 Anyards Road
 Cobham

Planning

Drawing

Pland and Elevations Plots
 13-17

Date 02.10.23 Scale @ A1 1:100 Drawn CE

Drawing number 1409/Pln/107 Revision A