




Front Elevation (East)



Side Elevation (North)

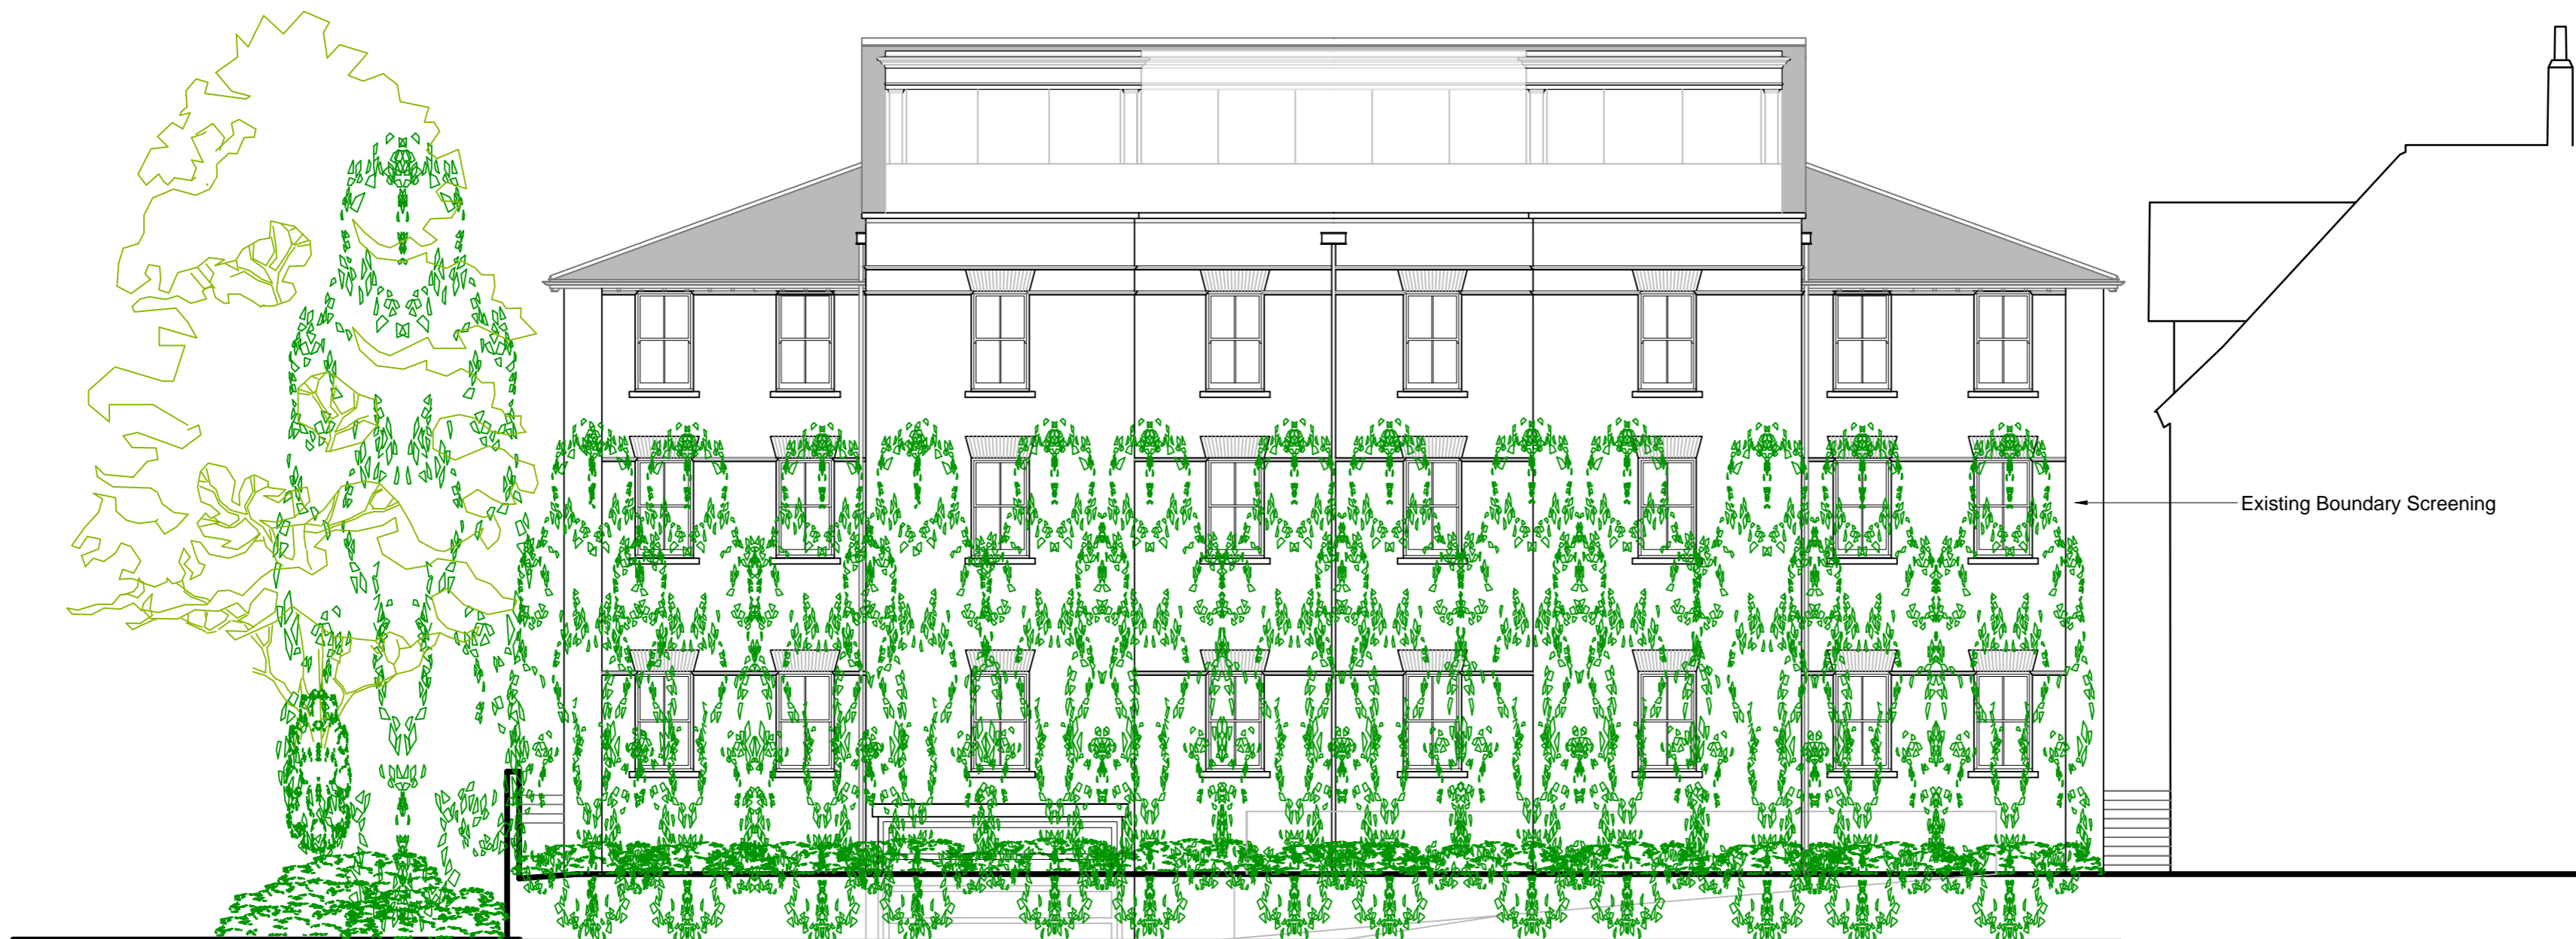

Rear Elevation (West)




Side Elevation (South)

Revision _____ Date _____

Project
**Heath Buildings,
 High Street,
 Oxshott,
 Surrey.**
 Title
Proposed Elevations

Scale 1:100@A1 Drwg No **HBL/01F** Date Dec 2023

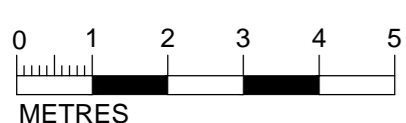

1 : 100

