




Roof Plan

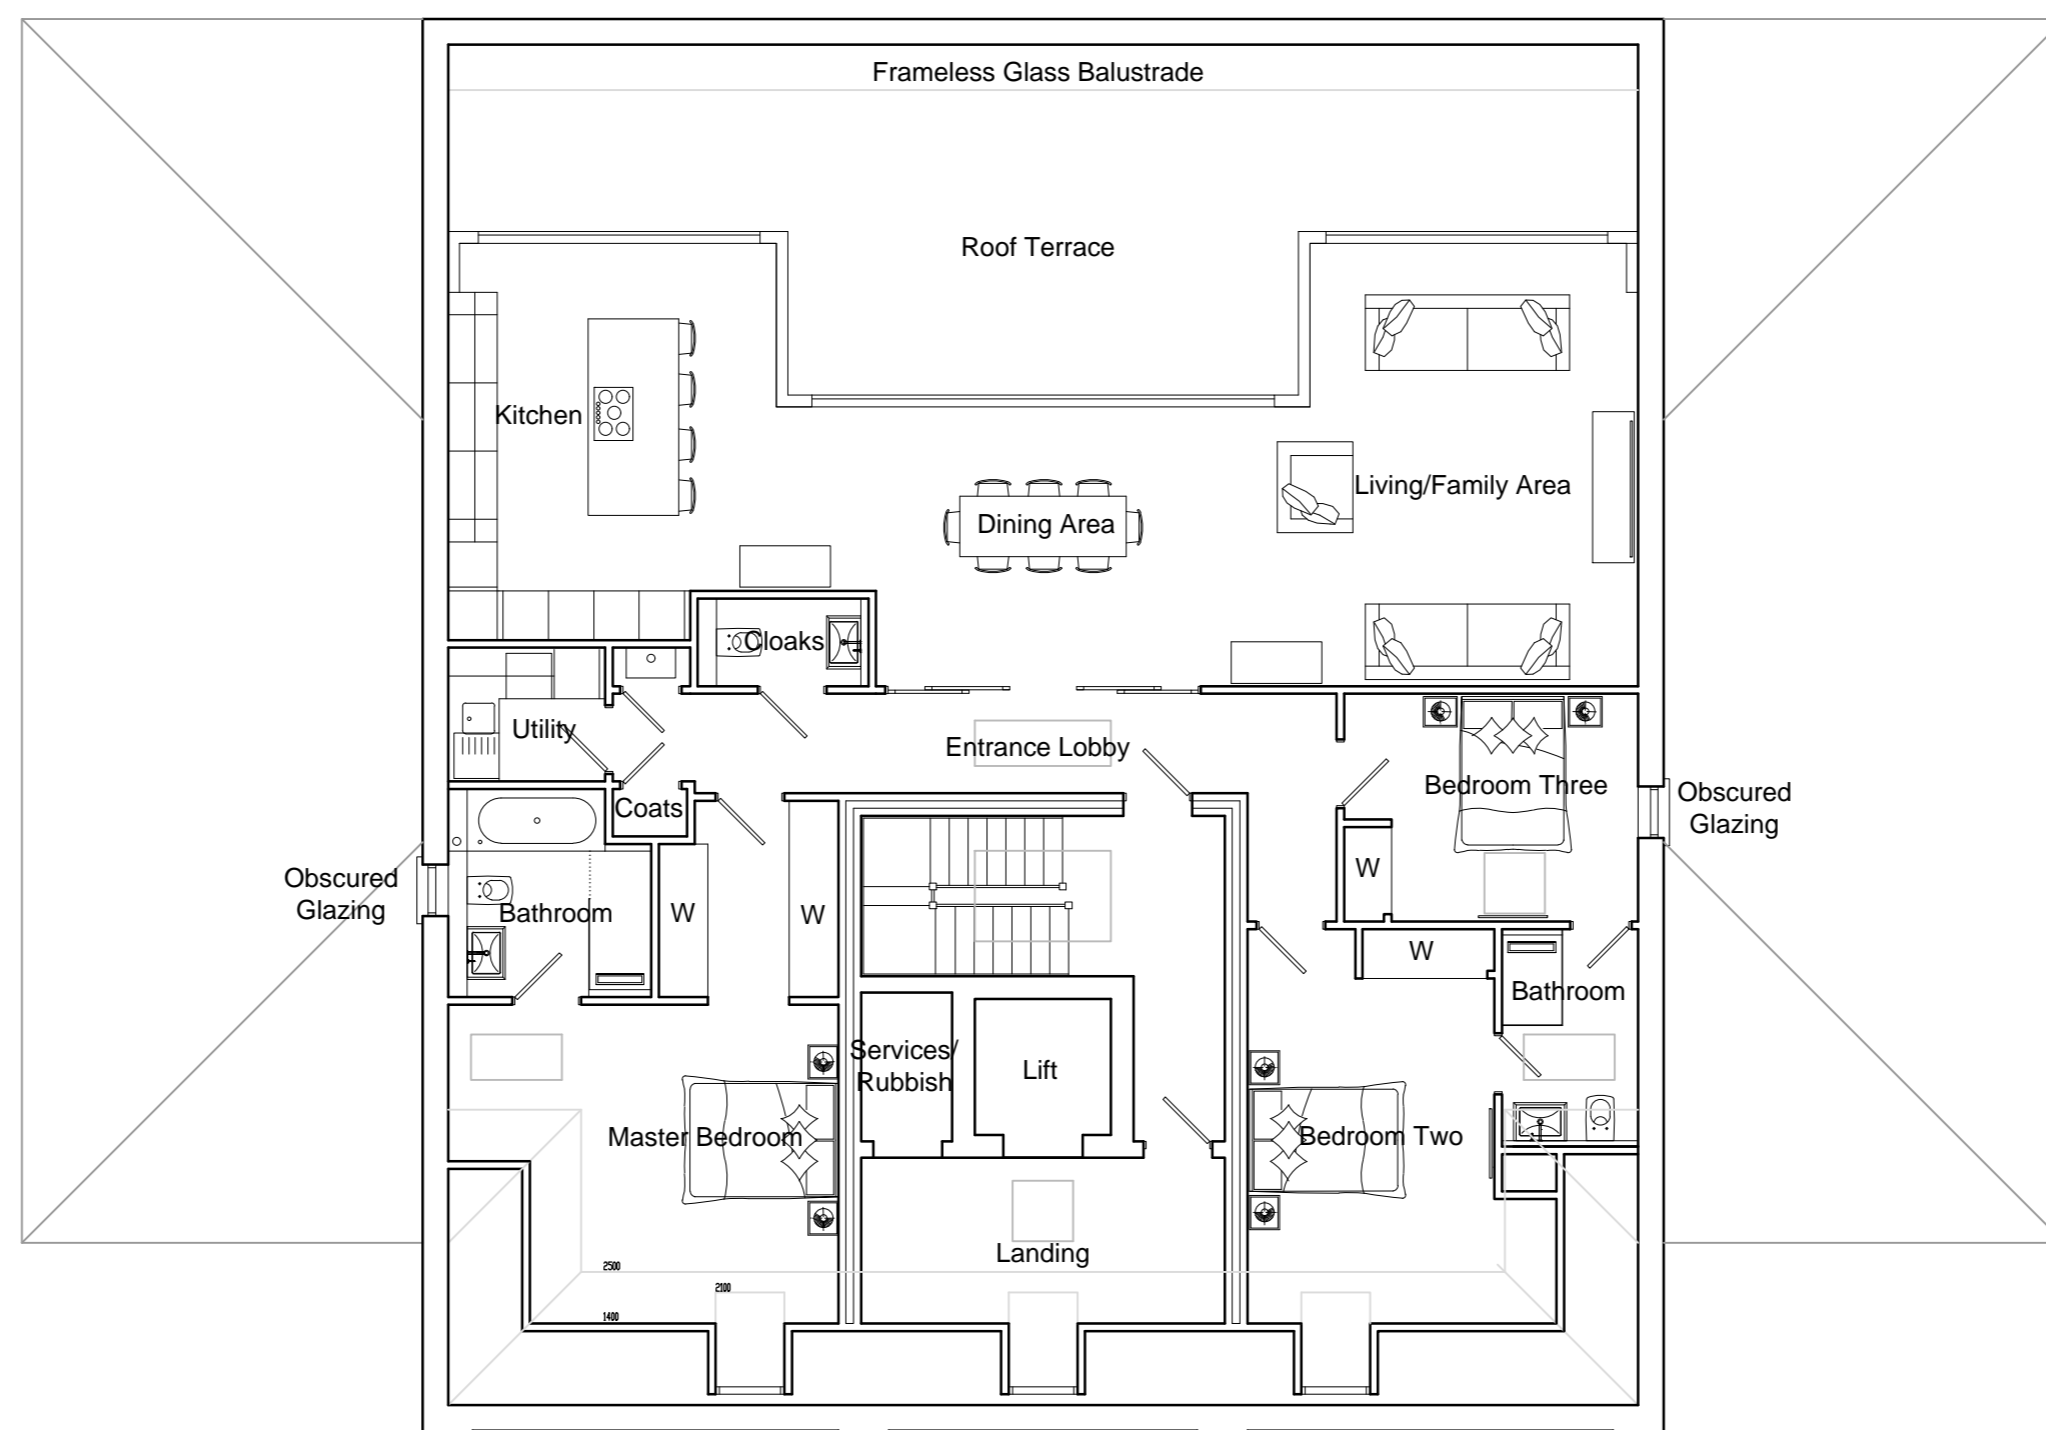

Third Floor Level

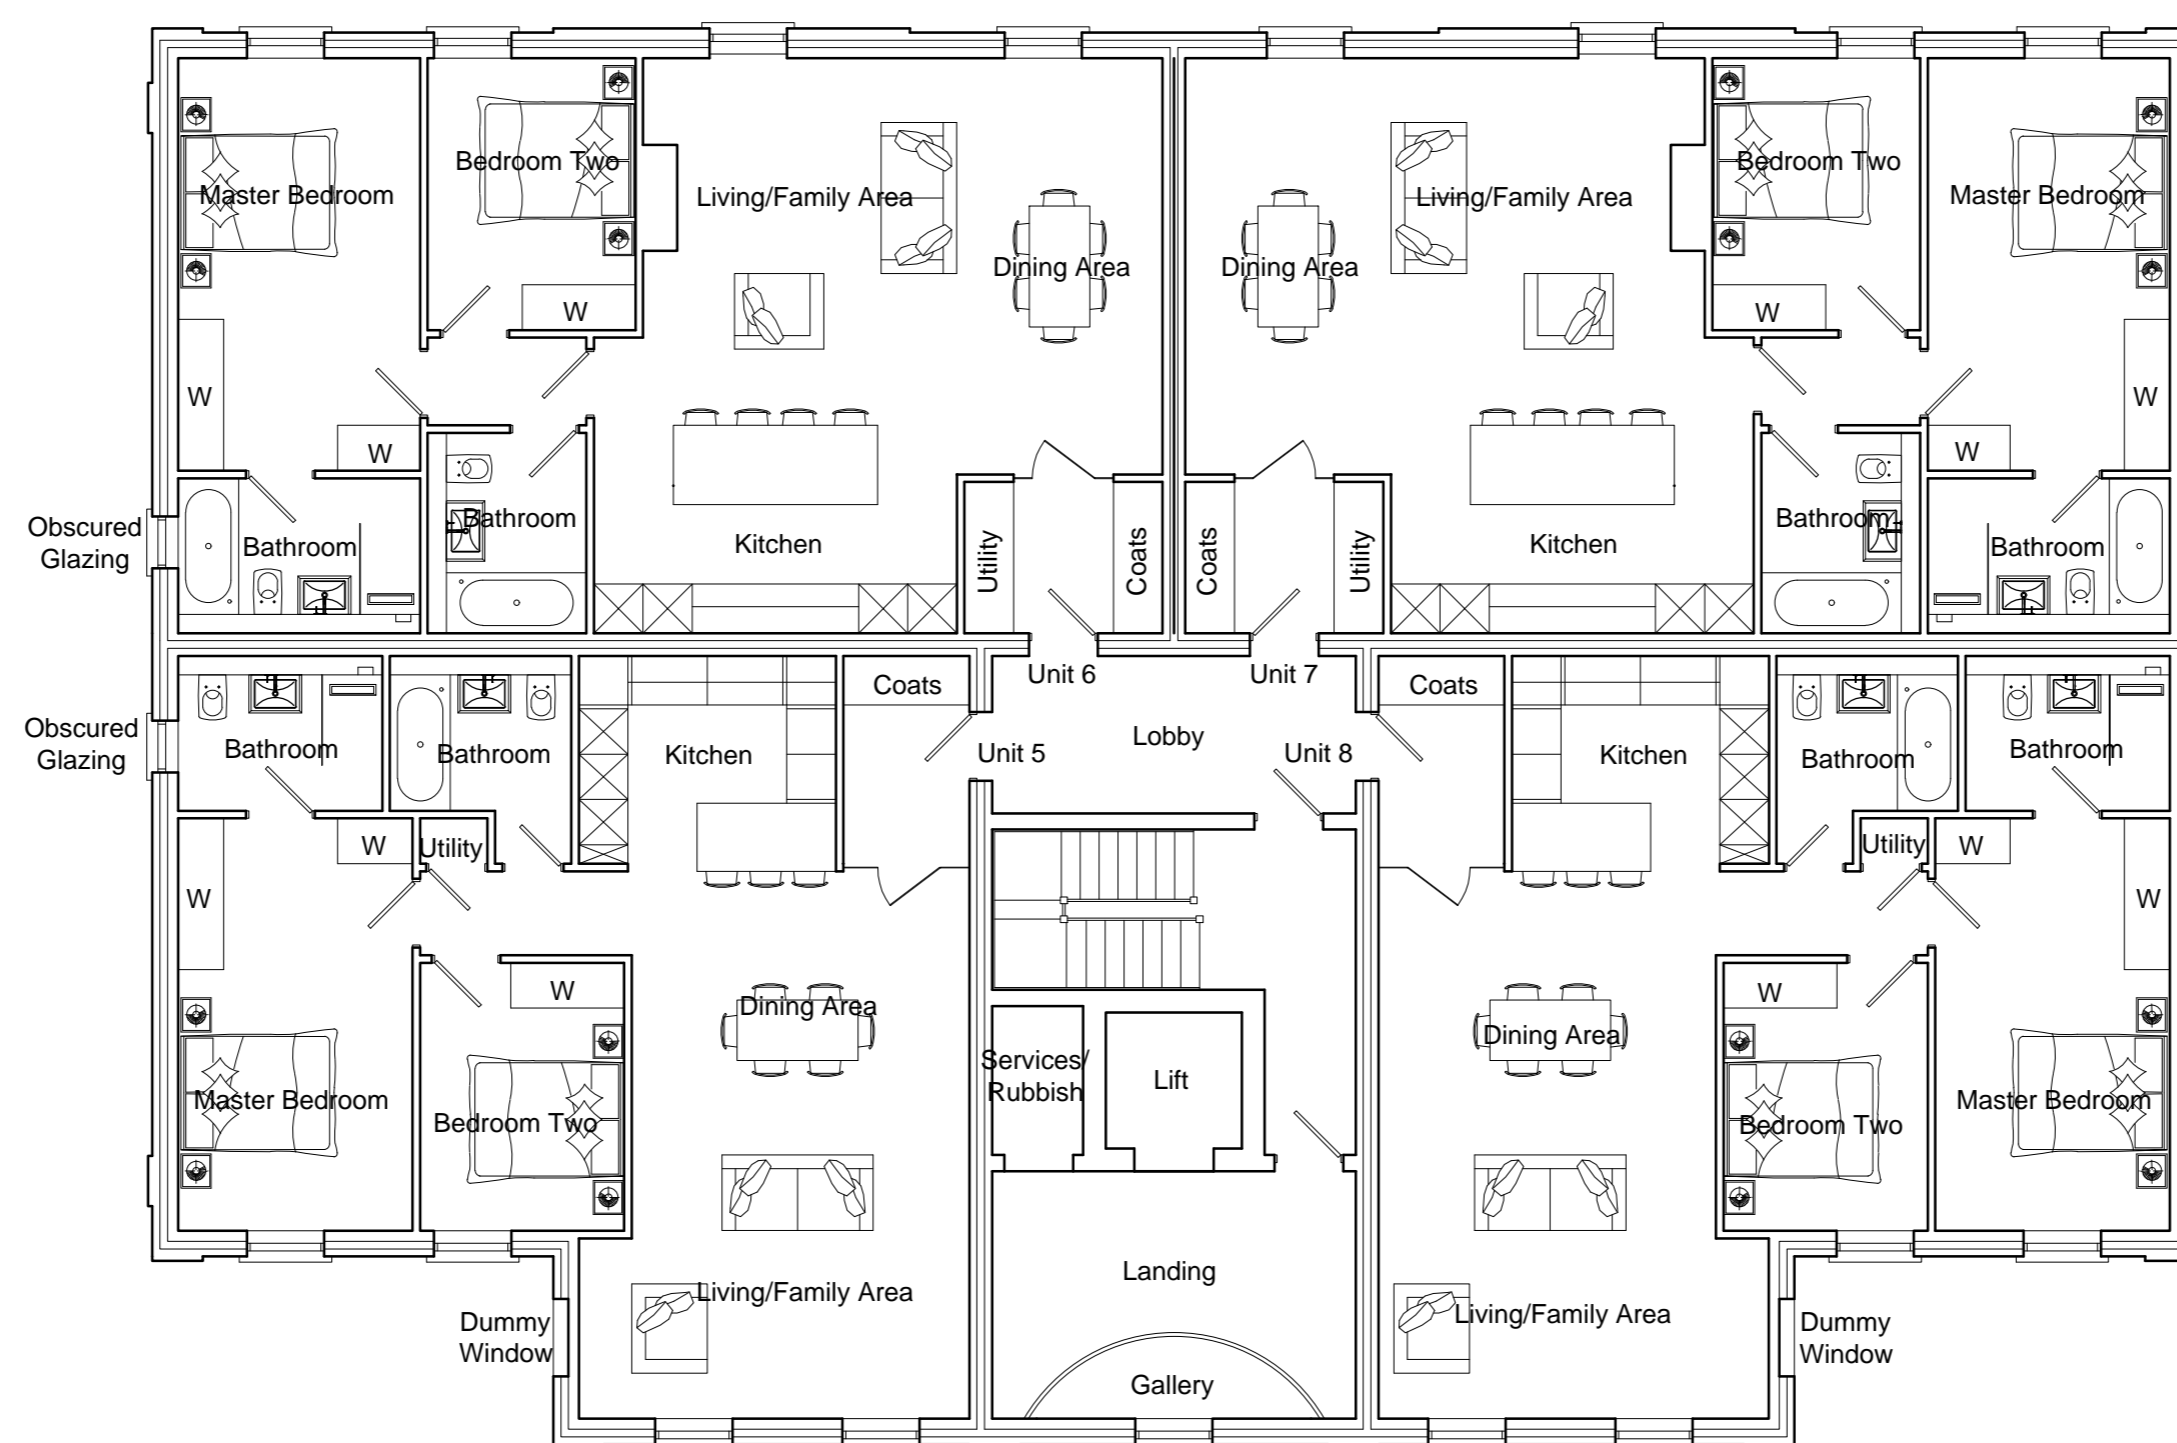

Second Floor Level

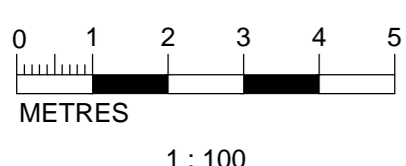

1 : 100

Revision \_\_\_\_\_ Date \_\_\_\_\_

Project  
**Heath Buildings,  
 High Street,  
 Oxshott,  
 Surrey.**

Title  
**Proposed Floor Plans  
 Sheet 2**

Scale 1:100@A1 Drwg No **HBL/03F** Date **Dec 2023**

