



FRONT ELEVATION

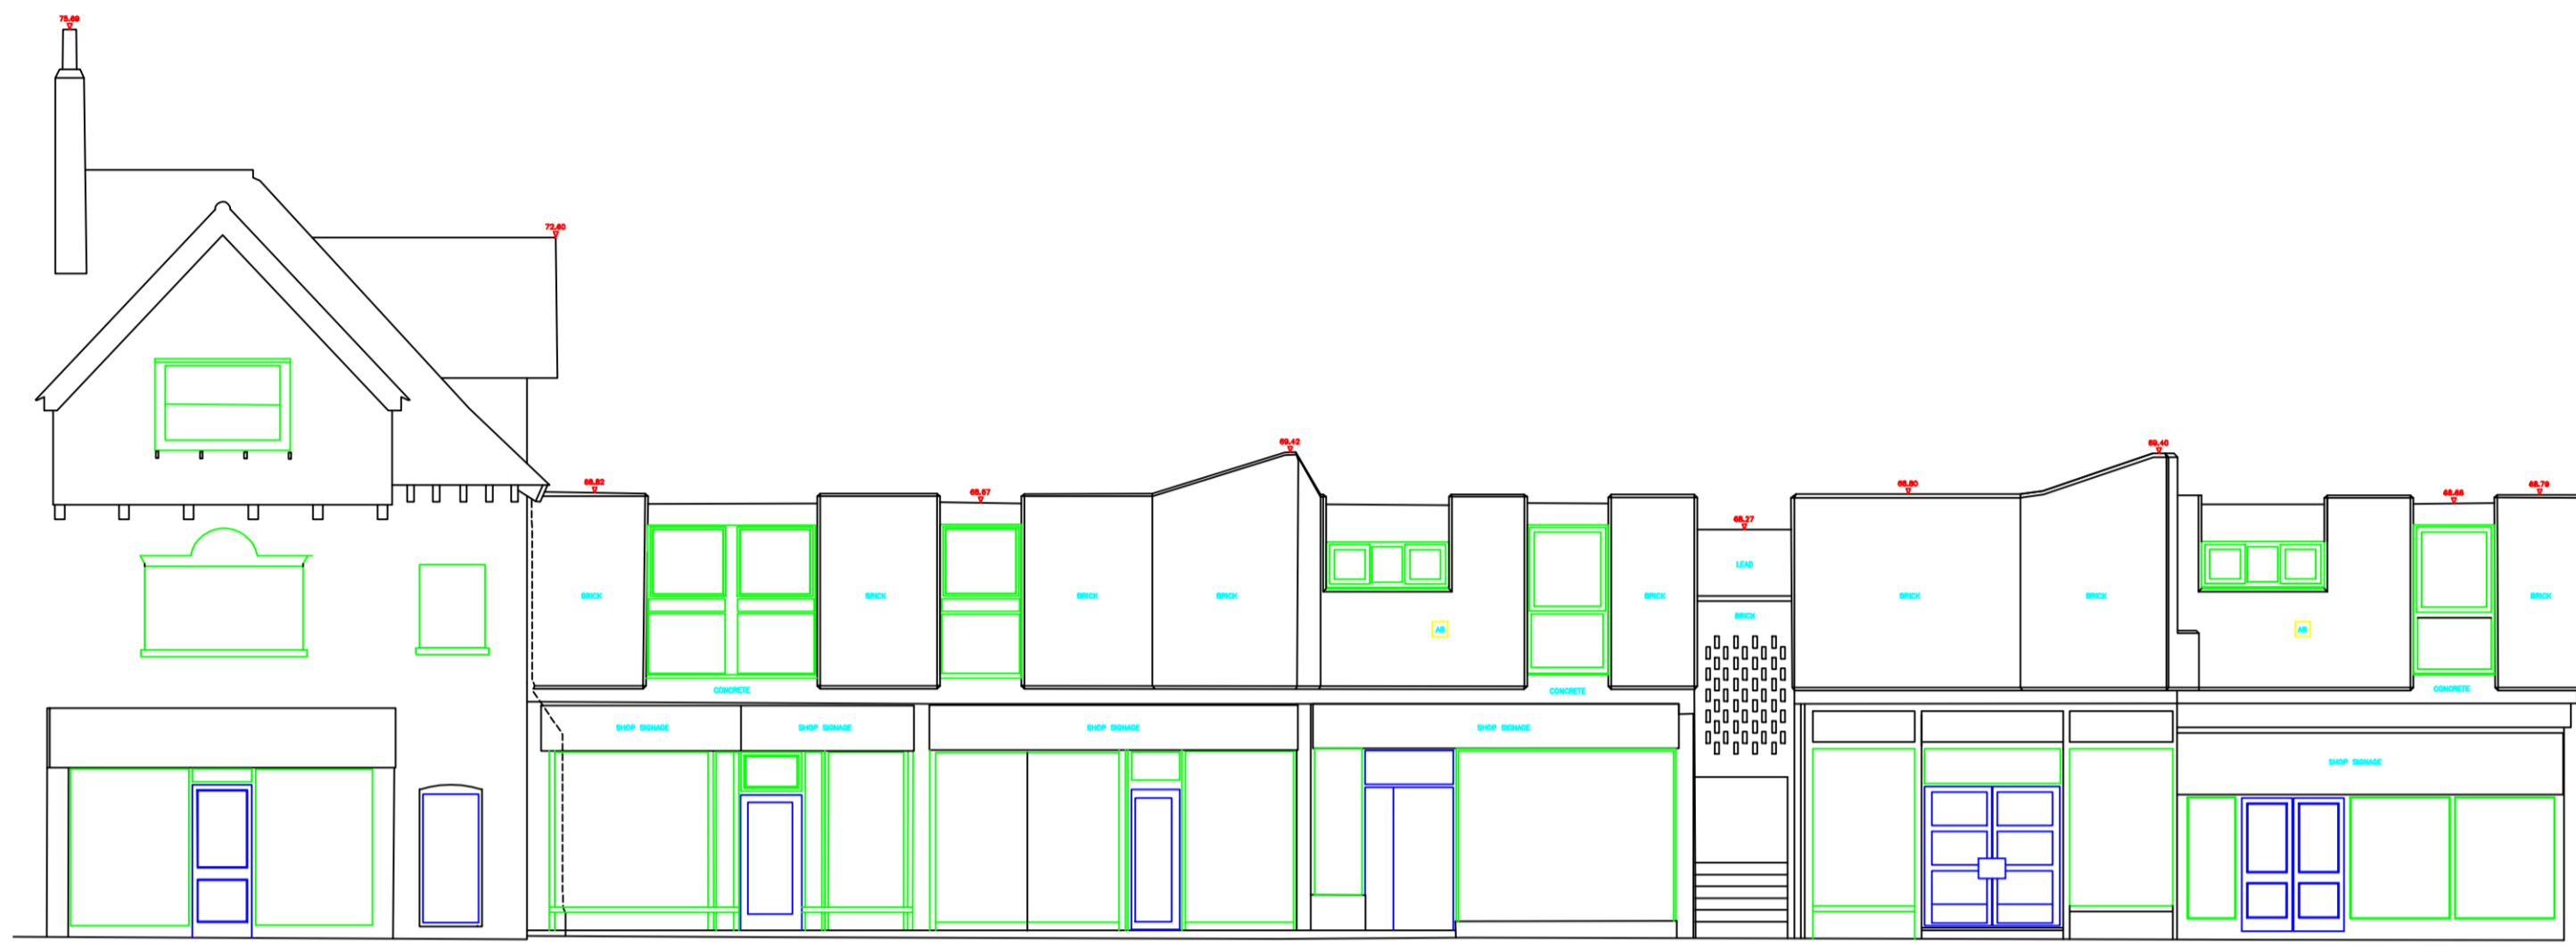


DATUM 60.000m

SIDE ELEVATION

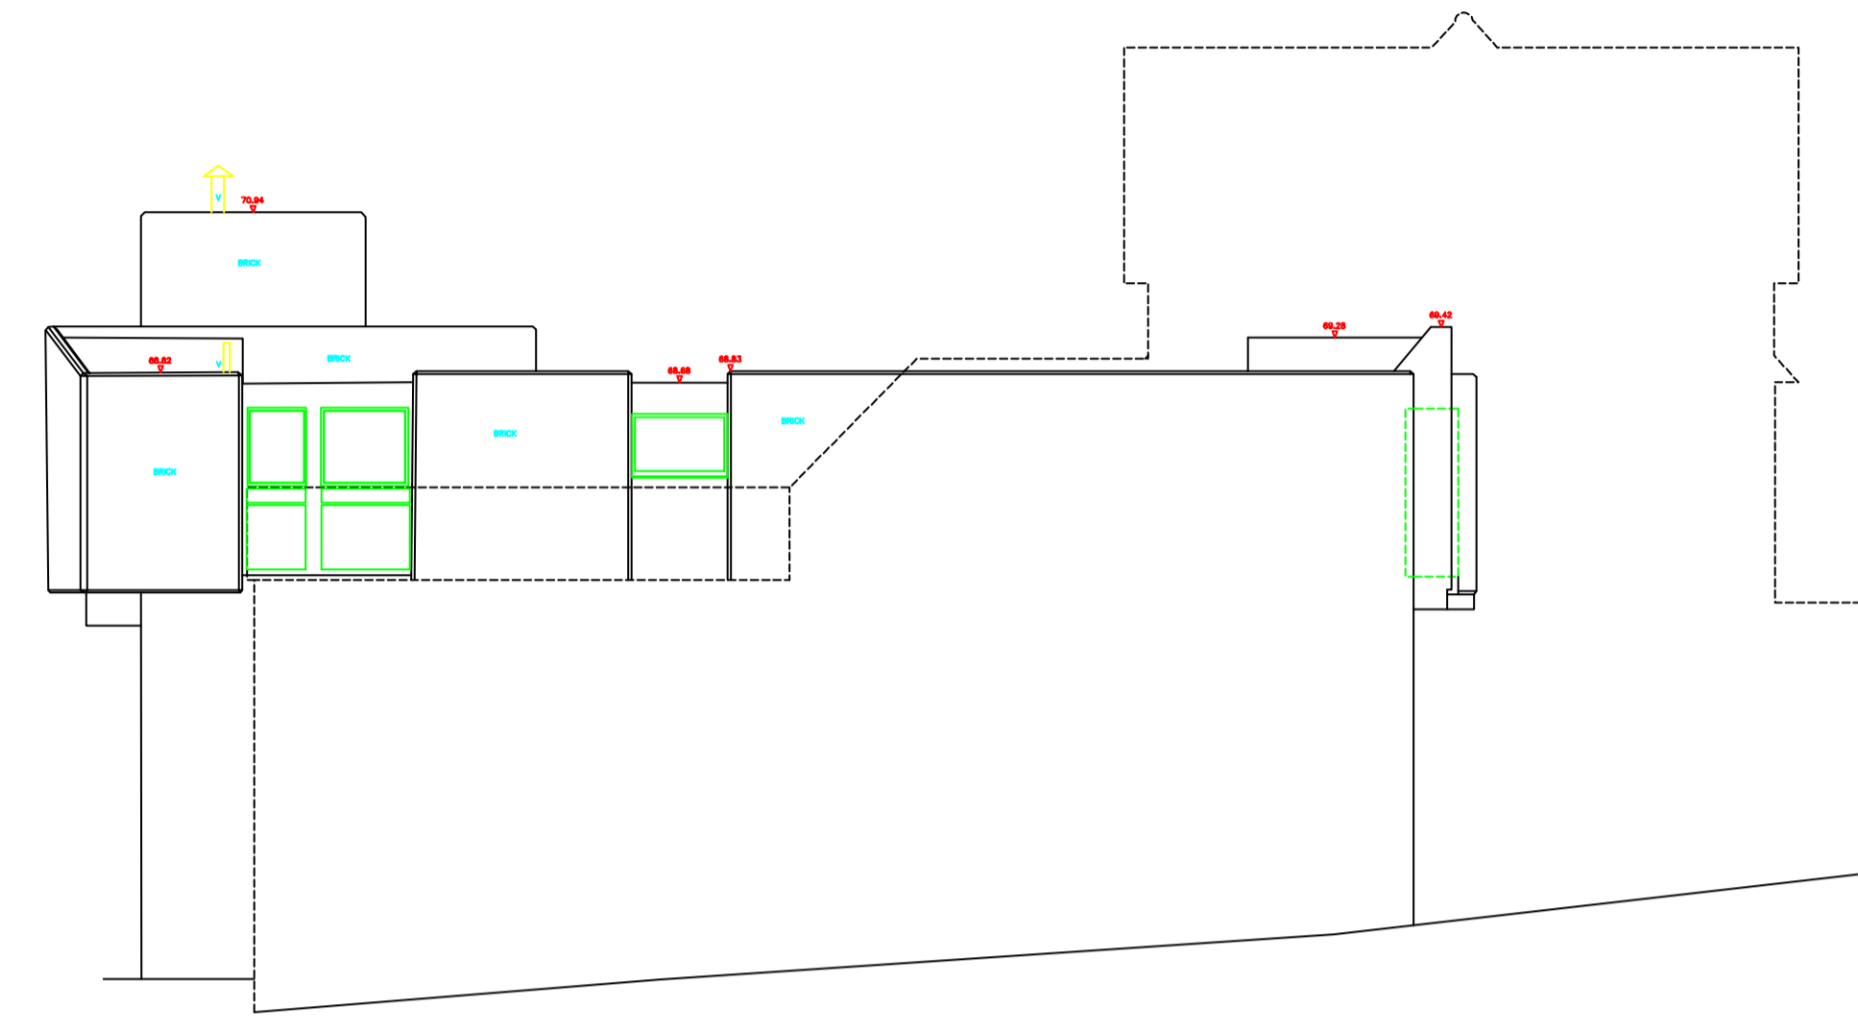

REAR ELEVATION

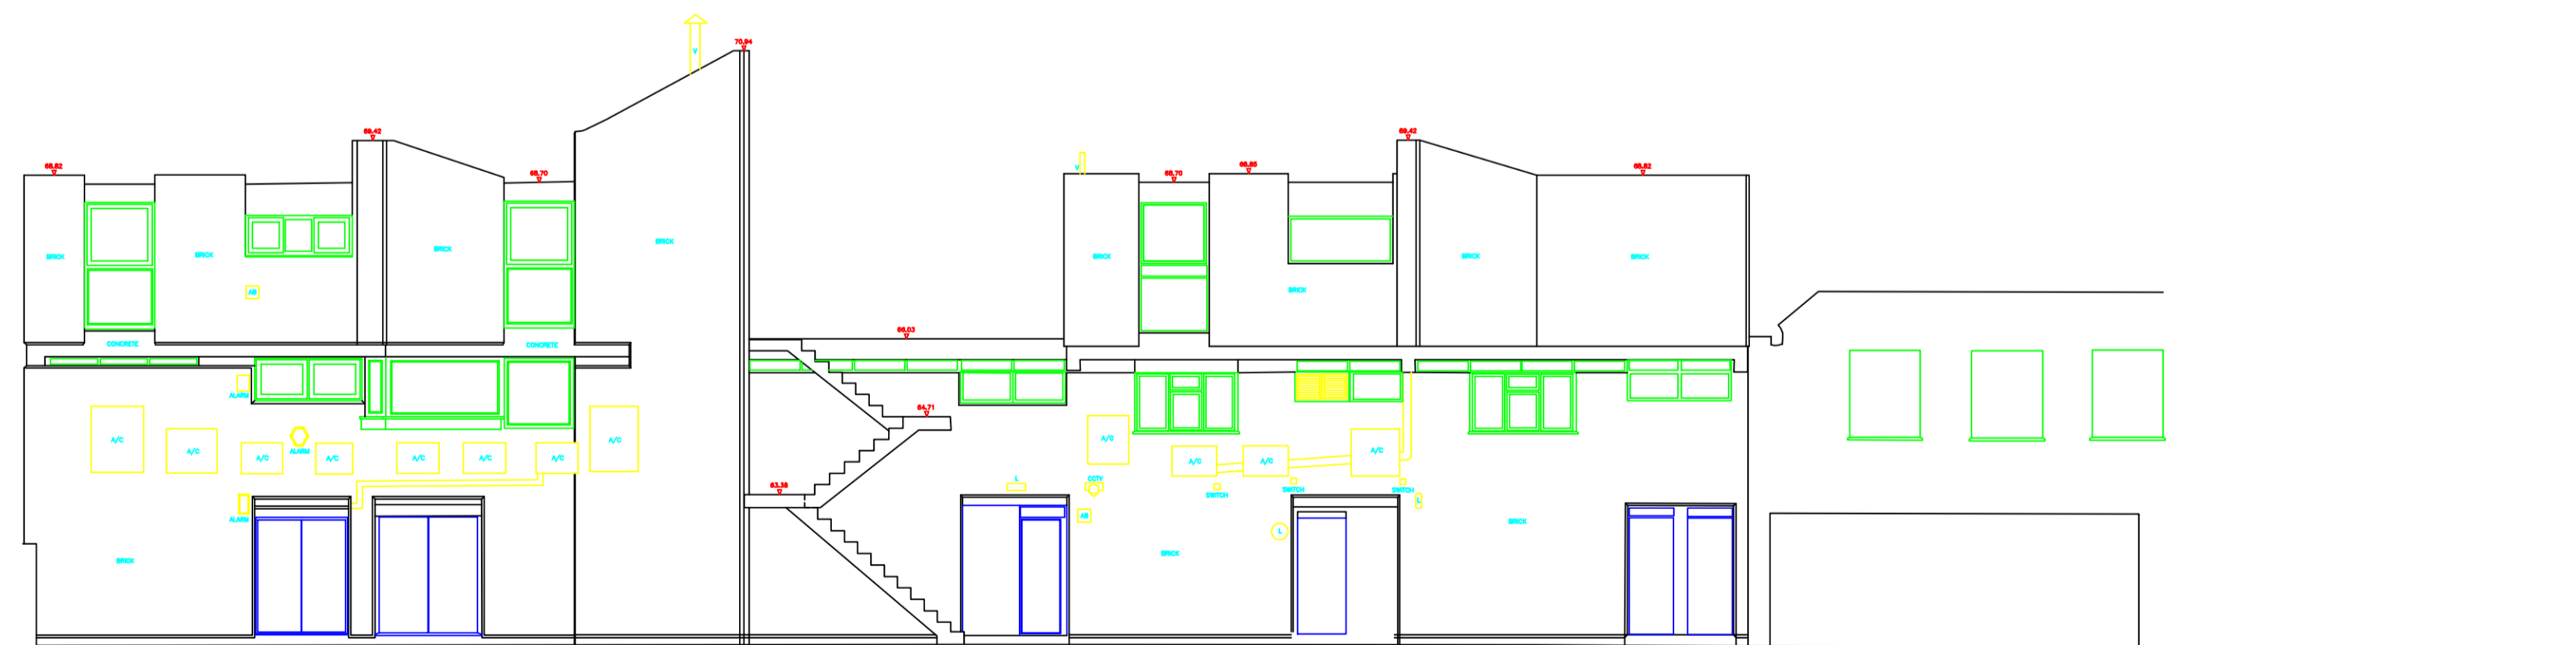


DATUM 60.000m

ABBREVIATIONS (WHERE APPLICABLE)

- AB AIR BRICK
- A/C AIR CONDITIONING UNIT
- BGP BREAK GLASS POINT
- BH BEAM HEIGHT
- CONC CONCRETE
- CSU CEILING SLOPES UP
- CL COVER LEVEL
- CR ARCH CROWN HEIGHT
- D DOOR
- DH DUCT HEIGHT
- DP DOWN PIPE
- G GULLY
- H WINDOW HEAD HEIGHT
- HB HAND BASIN
- HT HEIGHT
- L LIGHT
- O/H OVERHEAD
- OV OVERFLOW PIPE
- R RENDER
- RAD RADIATOR
- RSJ ROLLED STEEL JOIST
- RWP RAIN WATER PIPE
- S WINDOW SILL HEIGHT
- SH SHOWER
- SL SKYLIGHT
- SPH ARCH SPRINGER HEIGHT
- T & B TOP AND BOTTOM HEIGHTS
- UR URINAL
- UTL UNABLE TO LIFT
- V VENT
- VP VENT PIPE
- W WINDOW
- WT WORK TOP
- WC WATER CLOSET
- Ø DIAMETER

- ⊕-28 FLOOR TO CEILING HEIGHT
- ⊕-28 F FALSE CEILING
- 10.00 LEVEL AT POINT OF ARROW
- STEPS/SLOPES UP

NOTES:
ALL HORIZONTAL AND VERTICAL CONTROL RELATES TO OS GPS ACTIVE NETWORK

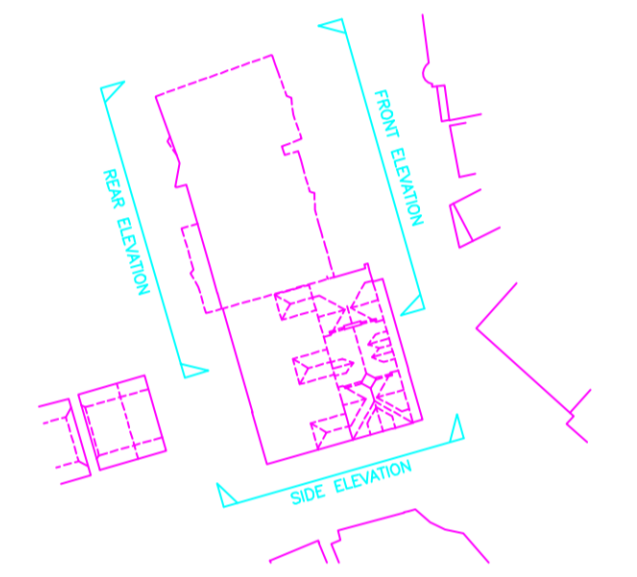

Revisions		Date	
Date	SEPT 2019	Drawn	BF
Scale	1:100@A1	Checked	NG
Dwg. No.	19802-E1	Job No.	19802
Client			
Davis & DiNello Limited			
Dwg. Title			
ELEVATIONS			
Project Title			
HEATH BUILDINGS, HIGH STREET OXSHOTT			

28 THE HEATH
BREACHWOOD GREEN
NR HITCHIN
HERTFORDSHIRE
SG4 8PJ
TEL/FAX: 01438 832048
MOBILE: 07748 485048
EMAIL: boundarypoint@btccol.co.uk