




First Floor Level

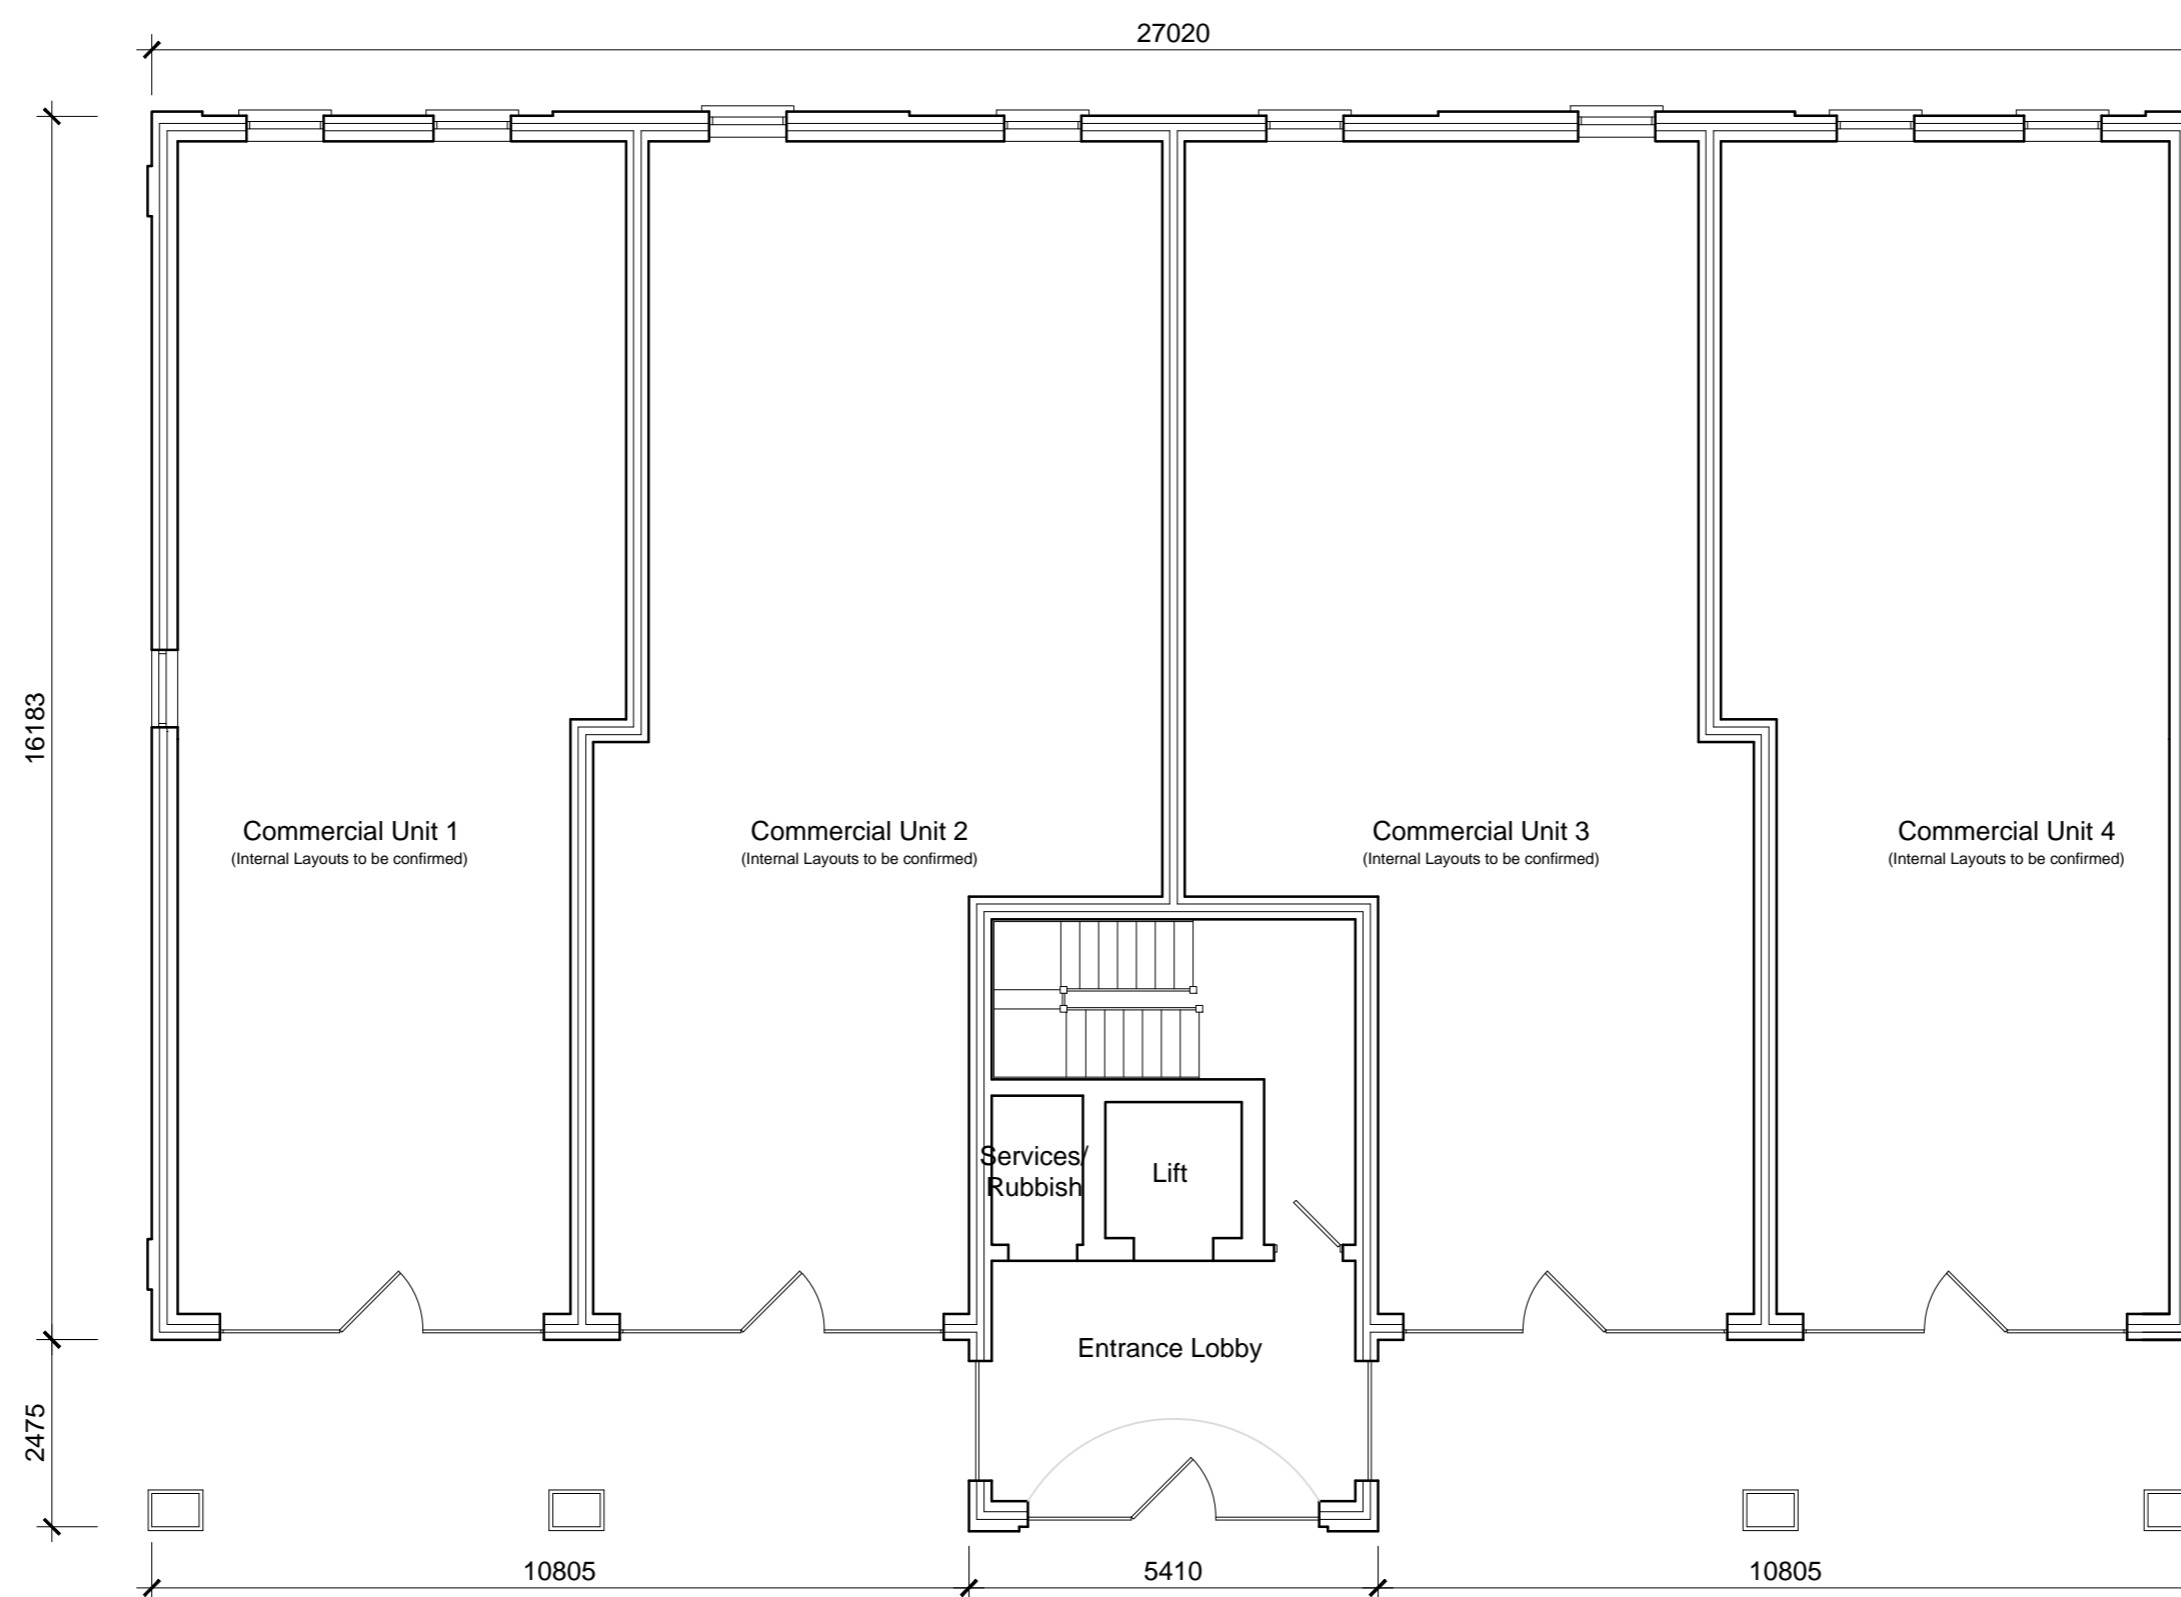

Ground Floor Level

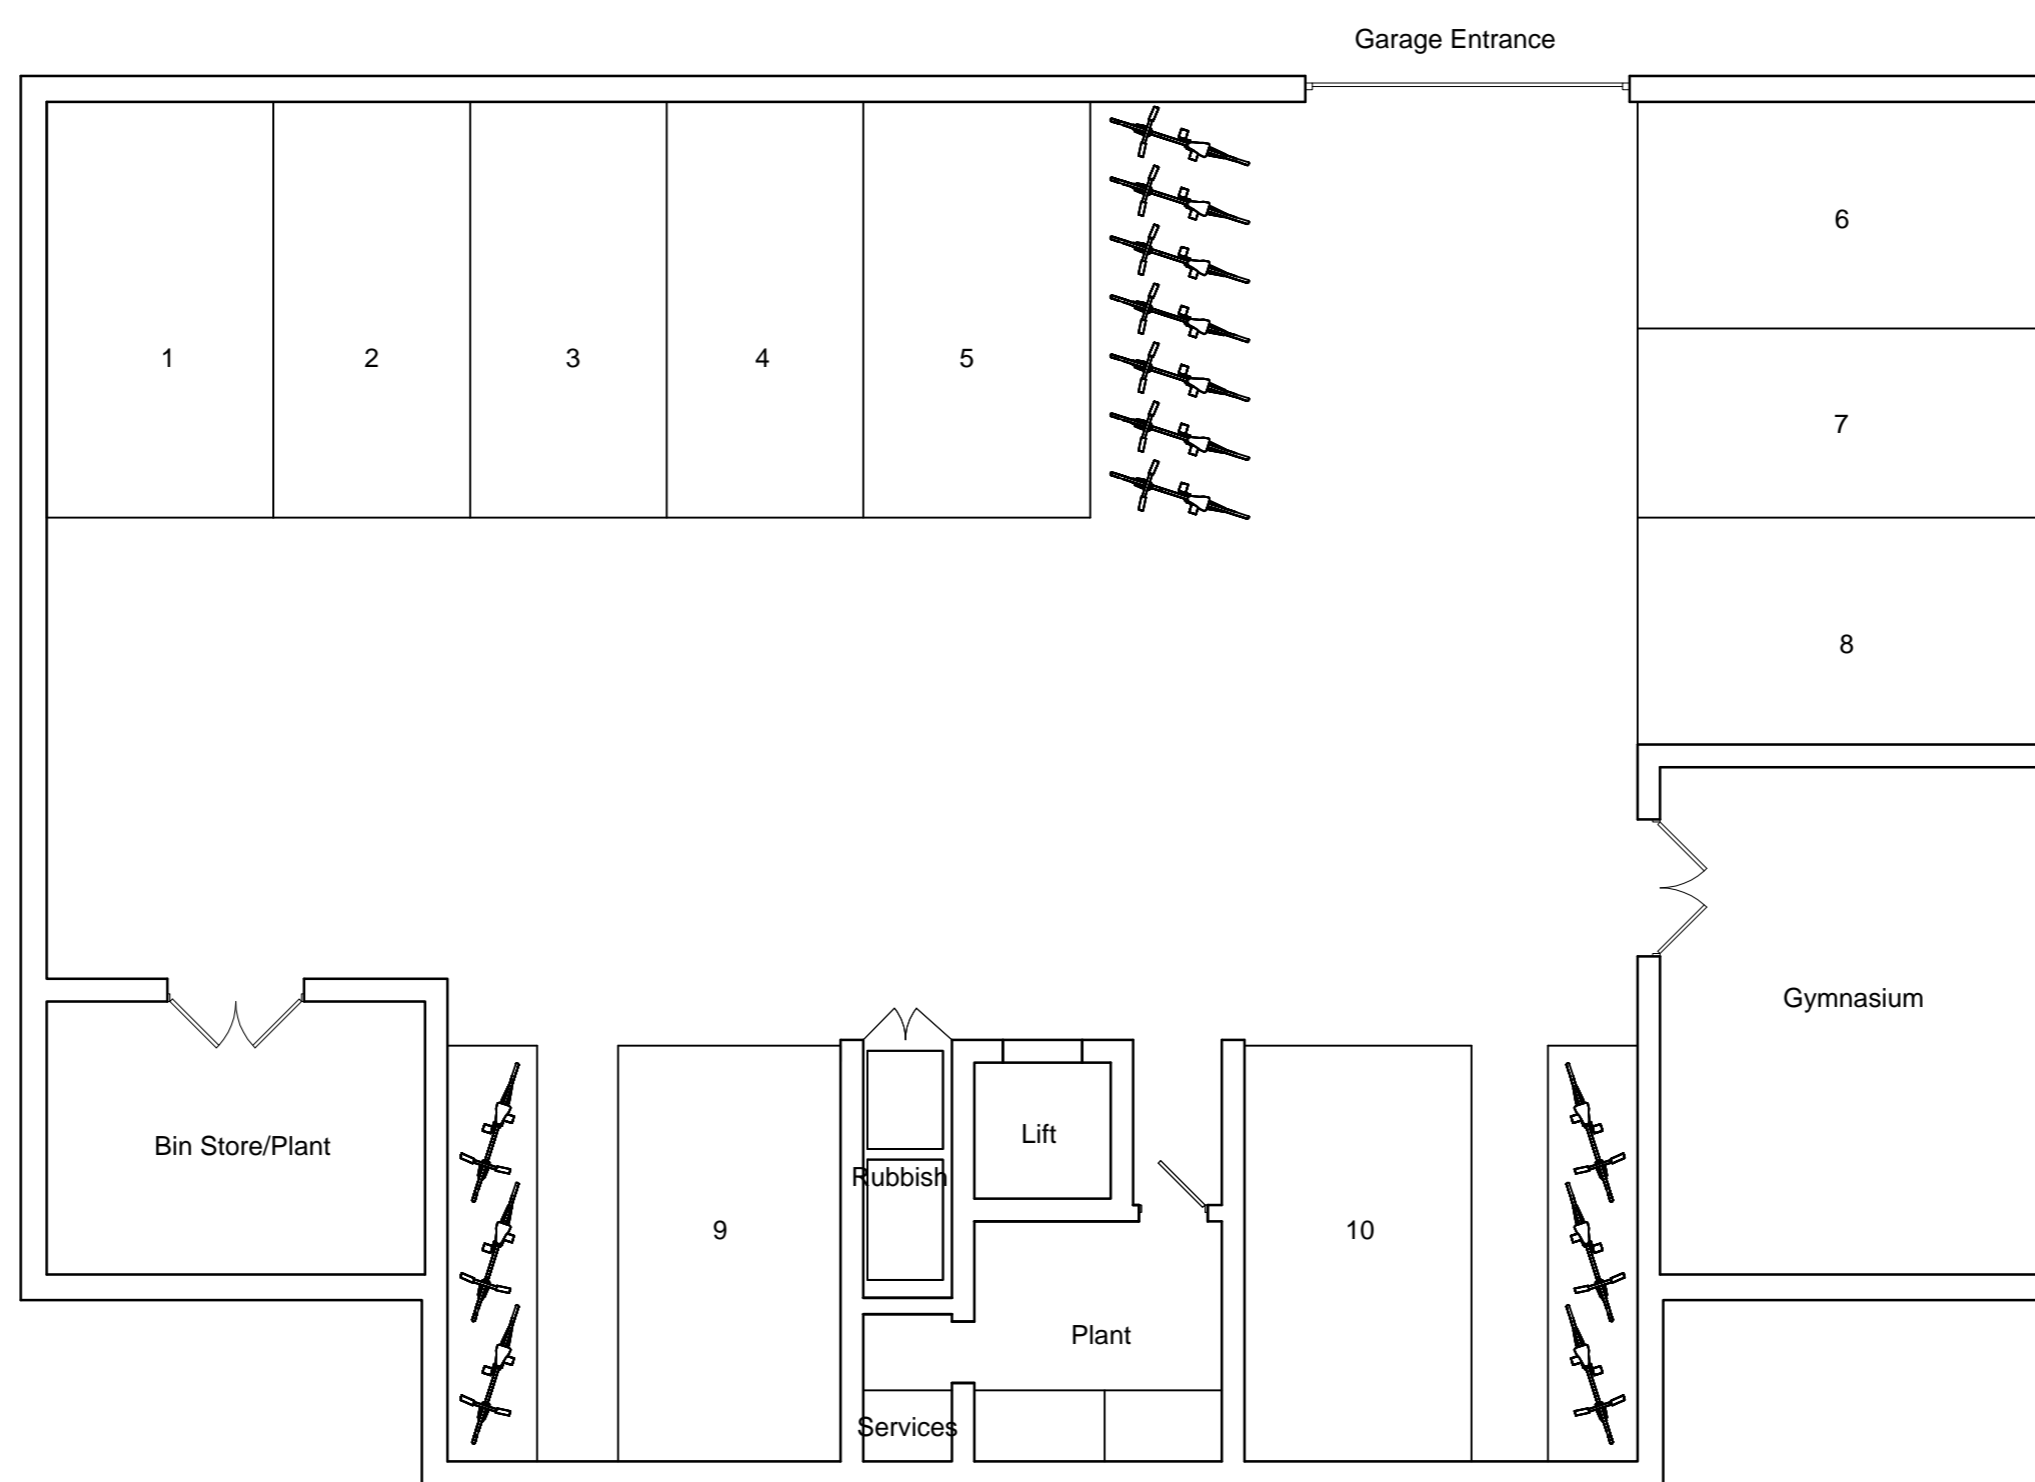

Lower Ground/Basement Level

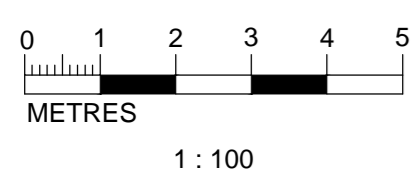

1 : 100

Rev G: Changes made following request by Case Officer May 2024
Revision Date

Project
**Heath Buildings,
High Street,
Oxshott,
Surrey.**

Title
**Proposed Floor Plans
Sheet 1**

Scale 1:100@A1 Drwg No HBL/02G Date May 2024

