


Copyright Iconic Architectural Design 2023.  
 Reproduction of all or part of this drawing, whether by photocopying or  
 storing in any medium by electronic means or otherwise, without the  
 written permission of Iconic Architectural Design, is strictly prohibited.  
 Commission of any unauthorised act in relation to this drawing may result in  
 civil and/or criminal actions.




	New semi-mature trees
	Low mixed native hedging
	Communal lawn areas
	Shared path / roadway
	EV Charging Points
	Recycling and waste storage areas

Rev.	Date	Detail
A	29 Nov 23	Car ports added
B	11 Jan 24	Driveway amended to accommodate large refuse vehicle manoeuvring
C	14 Mar 24	Driveway amended again to accommodate a larger refuse vehicle manoeuvring, along with the addition of shared footpath/roadway surfaces where required

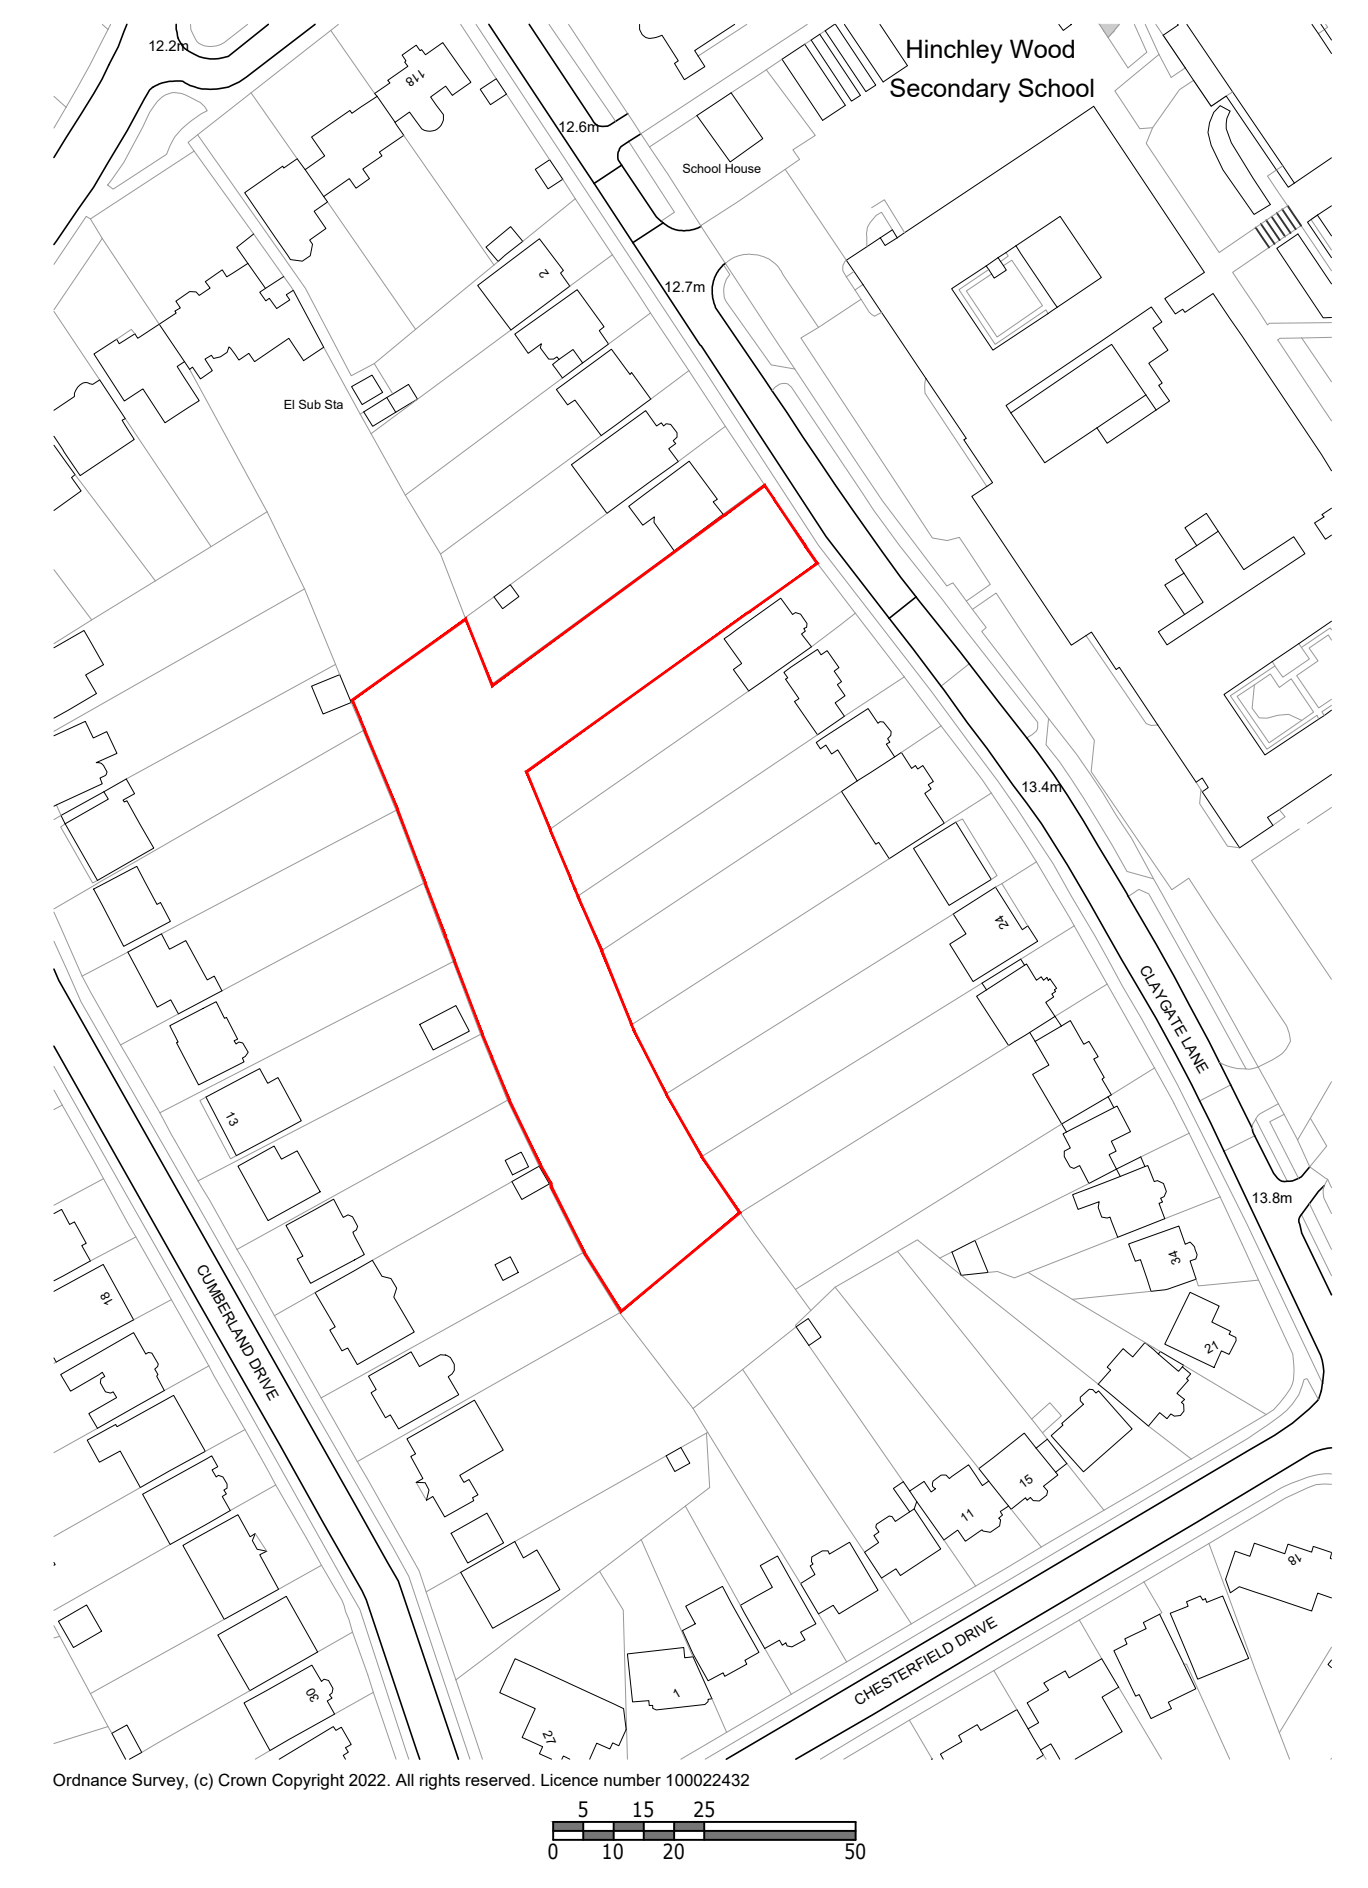

Location Plan  
 1:1250 at A1

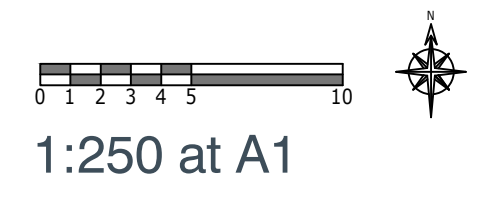

		The Long Barn, Cobham Park Road, Downside, Cobham, Surrey KT11 3NE tel: 07720 263223 email: planning@iconicad.com			
<b>Client</b> Wyrngate		<b>Project Title</b> 12 Claygate Lane Hinchley Wood Esher, Surrey KT10 0AQ		<b>Drawing Title</b> Site Plan	
<b>Dwg No.</b> 2023	<b>Rev</b> P	<b>629</b>	<b>001</b>	<b>C</b>	<b>Scale</b> 1:500 @ 1:1250 @ A1
<b>Date</b> Sept 2023		<b>Drawn</b> Andrew Long		<b>Scale</b>	