

Dashed line indicates ramp overhead


Existing structure supporting ramp above

Proposed raised platform with mini-dock

Proposed servicing route

ENTRANCE /EXIT

Retail Fire Exit.

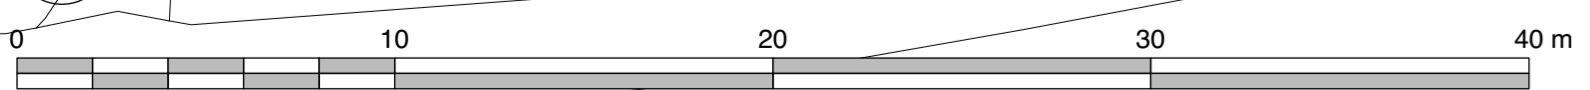

Scale = 1:200 @ A1

Rev	Date	By	Ap	Note
P3	21/01/19	JKCMW		Red line amended in line with LPA comment
P2	10/01/19	JKCMW		Updated boundary line
P1	22/11/18	JKCMW		Updated Boundary Information, Notes and Colours

Kendall Kingscott
 Chartered Architects
 Chartered Building Surveyors
 Interior Designers
 CDM Services



Project: **ALDI Stores, Former Carpetright, Walton-on-Thames**
 Client: **ALDI Stores Ltd**
 Site: **Glentworth Court, Lime Kiln Close, Stoke Gifford, Bristol BS34 8SR**
 +44 (0)117 931 2002
 www.kendallkingscott.co.uk

Drawing Title		Revision	
Proposed Site Plan		P3	
Project Number	Drawing Number	Revision	
171001-1400	171001-1400	P3	
Date	Drawn	Checked	Status
1/6/18	CJ	MW	PLANNING

Only to be used on the site for which designed. The electronic transmission of design information contained in this drawing is carried out entirely at the user's risk and without liability. The user shall have no liability for any errors or omissions unless notified in writing. The production of amended or updated information from the user is entirely the responsibility of the user and Kendall Kingscott Ltd. shall have no responsibility to inspect, amend or otherwise.