


RPA's shown by yellow circles.
Please see Tree Root Mapping Report prepared by Peter Barton Associates which details actual extent of root growth into subject property.

Tree Protective fencing along this boundary provided by existing boundary treatment - reinforced if necessary.

Areas protected by fencing in accordance with figure 3 of BS 5837: 2012 'Trees in Relation to Design, Demolition and Construction - Recommendations' - shown in brown.

Tree T14 to be removed and replacement planting undertaken.

Residential Bins to be stored down side access on bin collection day only. Bins to be brought up ramp from basement by Caretaker of Building Management Company.

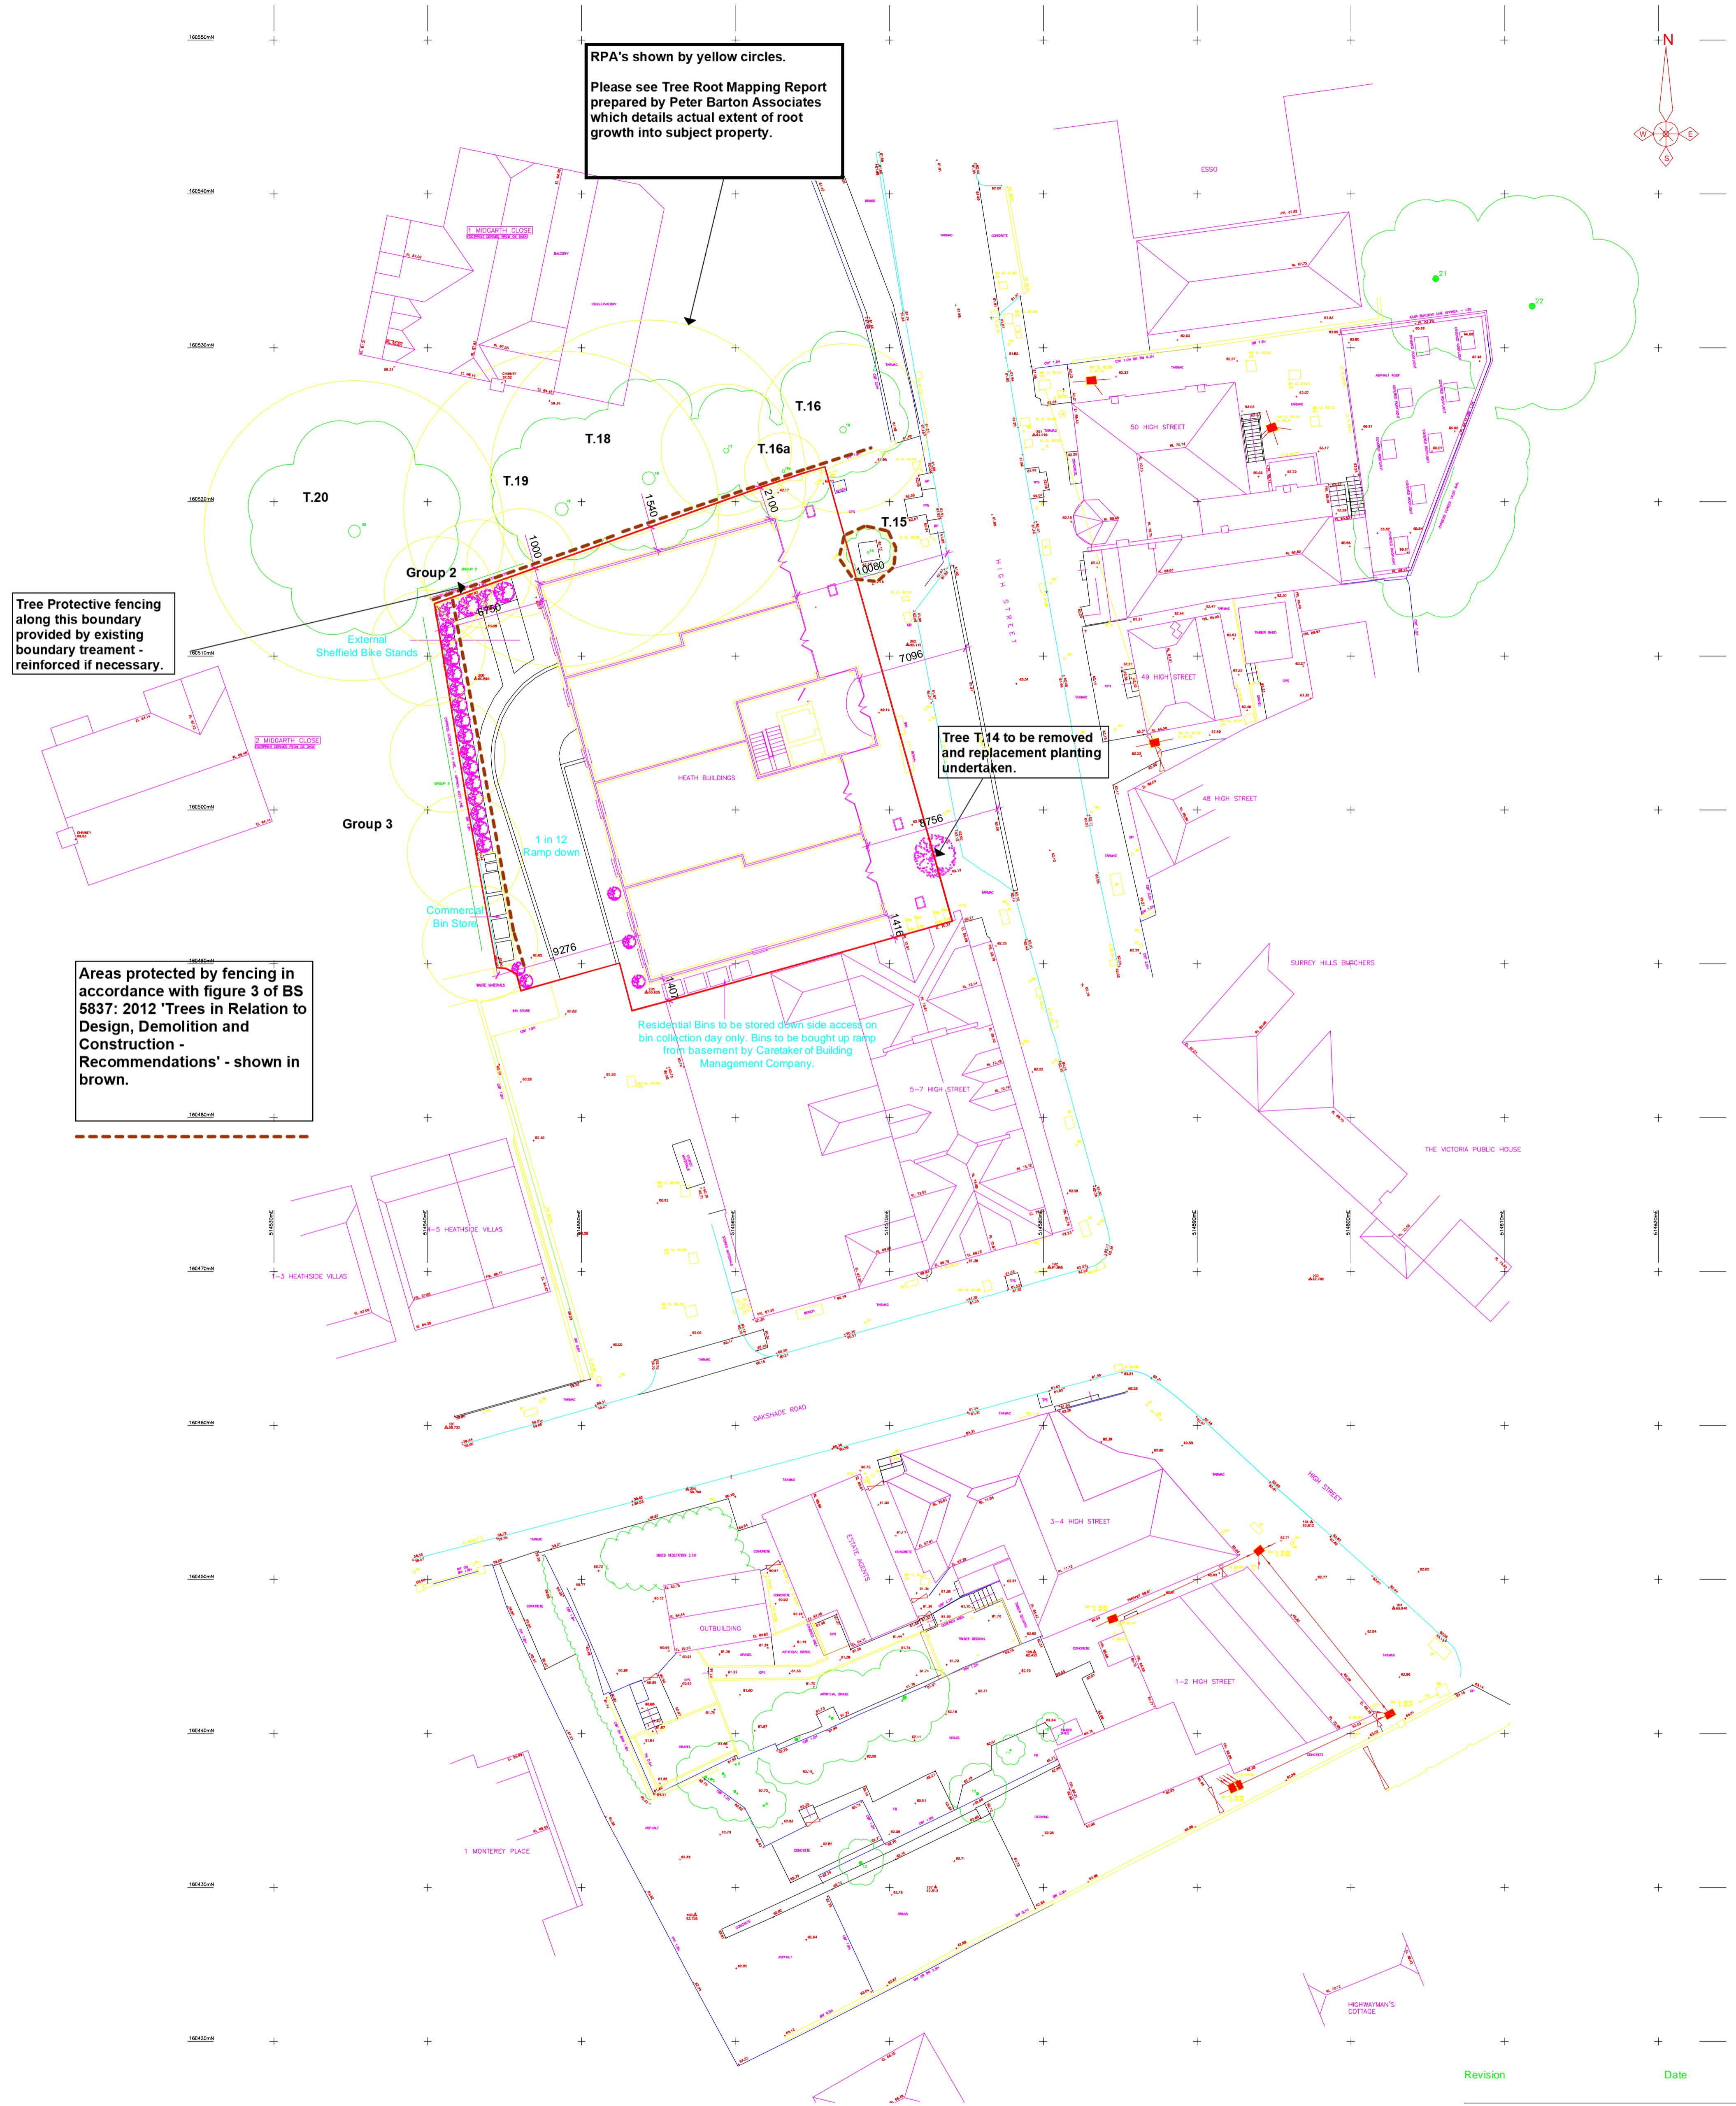

| Revision | Date |
|----------|------|
| | |

Project
**Heath Buildings,
High Street,
Oxshott,
Surrey.**
Title
Proposed Site Plan

Tree Protection Plan.
Clive Fowler Associates.
Revised January 2024.
Originally produced in colour.

| Scale | Dwg No | Date |
|----------|---------|---------|
| 1:200@A1 | HBL/04F | 01/2023 |



PROPOSED SITE PLAN

