


0 10 20 30 40 50 m
 scale 1: 1250 at A4 sheet size

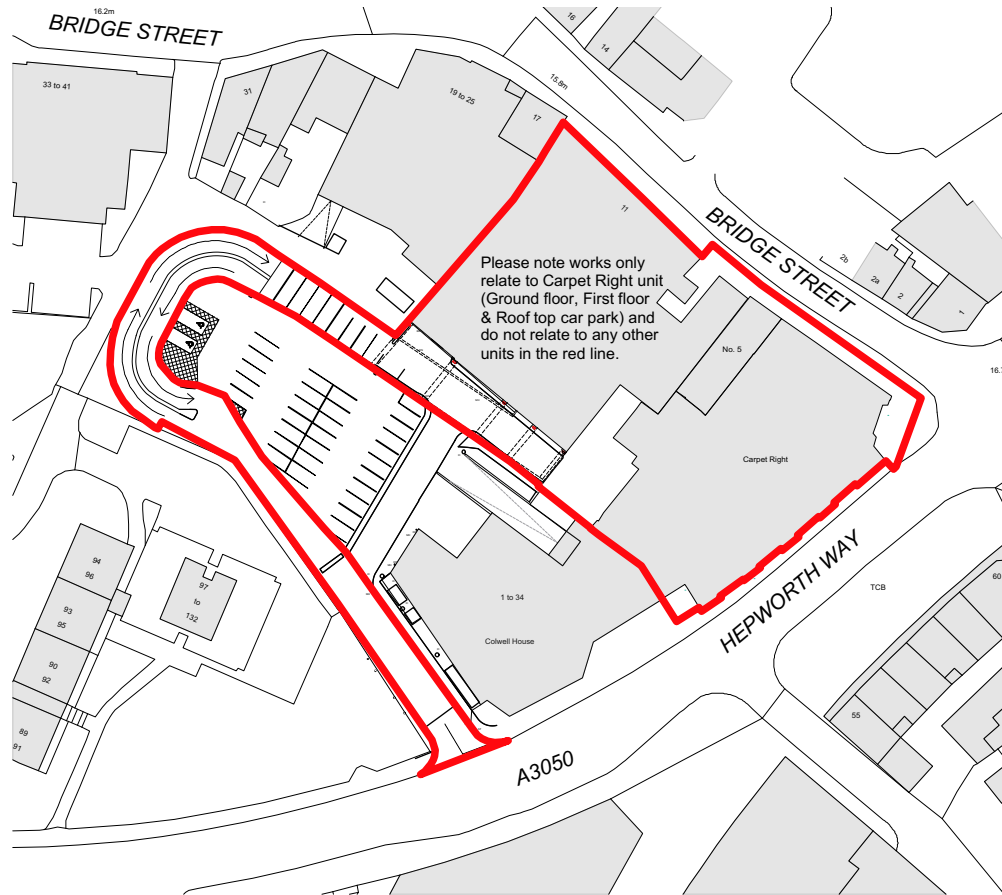

Denotes Aldi Site Boundary

Site Address: 1 Bridge St,
 Surrey,
 Walton-on-Thames
 KT12 1AE



Chartered Architects
 Chartered Building Surveyors
 Interior Designers
 CDM Services

Glentworth Court, Lime Kiln Close
 Stoke Gifford, Bristol BS34 8SR
 +44 (0)117 931 2062
 www.kendallkingscott.co.uk

Project
**ALDI Stores, Former Carpetright,
 Walton-on-Thames**

Client
ALDI Stores Ltd

Scale Paper Size Filename
1:1250 A4 Planning Master.vwx

© Copyright

P4	21/01/19	MWGS	Red line amended in line with LPA comment
P3	10/01/19	JKCMW	Updated boundary line and added note
P2	18/12/18	MWGS	Site boundary adjusted.
P1	22/11/18	JKCMW	Updated Boundary Information, Notes and Colours

Rev Date By Ap Note

Drawing Title
Site Location Plan

Project Number Drawing Number Revision
171001-1100 P4

Date Drawn Checked Status
31/5/18 CJ MW PLANNING

Check all dimensions and levels on site