


SITE LOCATION

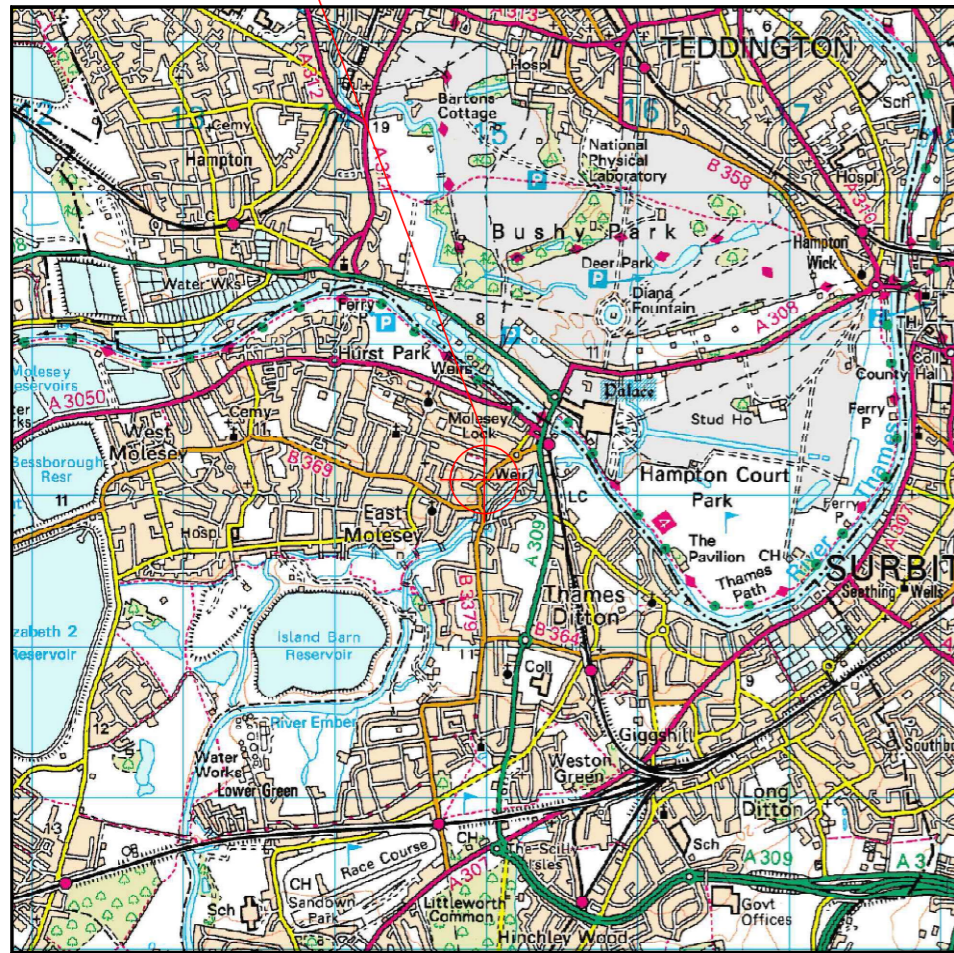

Reproduced by permission of Ordnance Survey on behalf of the Controller of Her Majesty's Stationery Office  
All rights reserved. © Crown Copyright licence no. TBC


**SITE AREA PLAN**  
SCALE 1:50,000



**SITE PHOTOGRAPH**



SITE LOCATION

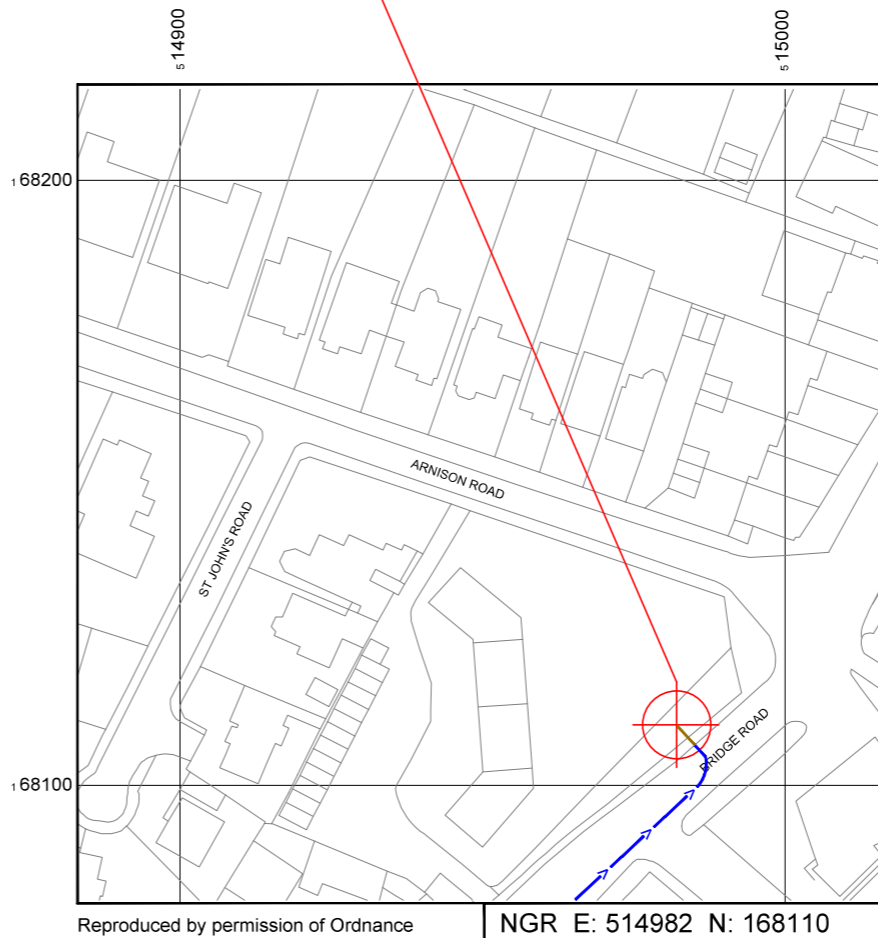

Reproduced by permission of Ordnance Survey on behalf of the Controller of Her Majesty's Stationery Office  
All rights reserved. © Crown Copyright licence no. 100022432

**SITE LOCATION PLAN**  
SCALE 1:1250



**GOOGLE MAPS QR CODE**

GOOGLE MAP - <https://goo.gl/maps/ijX6RBxgdXp>

GOOGLE STREETVIEW - <https://goo.gl/maps/nuyuQ3o7jsx>

**NOTES:**

- ALL DIMENSIONS IN MM UNLESS OTHERWISE NOTED.
- DIRECTIONS TO SITE:**  
HEAD SOUTH-WEST ON EXIT 1. AT THE ROUNDABOUT, TAKE THE 1ST EXIT ONTO STAINES RD E/A308. CONTINUE TO FOLLOW A308. AT THE ROUNDABOUT, TAKE THE 2ND EXIT ONTO HAMPTON CT WAY/A309. TURN RIGHT ONTO CREEK RD/B3379. GO THROUGH 1 ROUNDABOUT. THE SITE WILL BE ON THE LEFT

- SITE PROVIDER'S PROPERTY BOUNDARY:
- ACCESS ROUTE TO SITE:
- LEASE ACCESS ROUTE:

Master:	MBNL / EE / H3G	Project:	NTQ	Purpose of Issue:	GA	Issue:	A
M001	MBNL						
Date:	16/11/2018	Revision / Upgrade Description:					
Drawn:	A. Baloghne	First Issue - Site nomination dated: 27/07/2018					
Checked:	D. Ceaton						
Approved:	L.Smallfield						



Mobile Broadband Network Limited  
Sixth Floor, Thames Tower, Station Road, Reading, RG1 1LX

**MSP & Design Consultant**



WALDON TELECOM  
PHOENIX HOUSE  
PYRFORD ROAD  
WEST BYFLEET  
SURREY  
KT14 6RA

TEL : 01932 411011  
FAX : 01932 411012

Site Name: **CORNER OF BRIDGE ROAD & ARNISON ROAD**

Site ID: **1531532**

Address:  
**CORNER OF BRIDGE ROAD & ARNISON ROAD  
HAMPTON  
KT8 9HY**

Title: **002 SITE LOCATION PLAN**

Project: **NTQ**

Purpose of Issue: **GENERAL ARRANGEMENT**

EE Cell ID:	MBNL Cell ID:	3UK Cell ID:
<b>96733</b>	<b>ELM114</b>	<b>KT0397</b>

Master Drawing No:	Issue:
<b>1531532_ELM114_96733_KT0397_M001</b>	<b>A</b>

100mm  
50mm  
10mm