

General notes

This drawing must not be used for land transfer purposes. This drawing must be read in conjunction with all other relevant drawings, specification clauses and current design risk register. Areas are measured and calculated generally in accordance with the Nationally Described Space Standard and/or RICS Property Management, 2nd Edition (2018) and have been calculated in metric units. All setting out, dimensions and levels must be checked on site. Levels refer to Ordnance Datum Newlyn, unless stated otherwise. This drawing must not be used on site unless issued for construction. Refer to Information Plan for definition of drawing status.

Drawing revision prefix (not applied to sketches):
 P = Pre-Contract
 C = Contract

© Assael group of companies 2022

This drawing is issued by the relevant Assael group company, the relevant Project Appointment Letter or Project Agreement to which this drawing relates. Nothing in this document shall be construed as being issued by or on behalf of, or constituting any advice or commitment from, any other Assael group company. A full list of Assael group of companies can be found at www.assael.co.uk/terms-of-sale/


We have prepared this drawing in accordance with the instructions of the Client under the agreed Terms of Appointment. This document is for the sole and specific use of the Client and the relevant appointed Assael company shall not be responsible for any use of the document or its contents for any purpose other than that for which it was prepared and provided. Should the Client require to pass copies of the document to other parties this should be for coordination purposes only and the whole of the file should be so copied, but no professional liability or warranty shall be extended to other parties in this connection without the explicit written agreement thereto by the company under the agreed Terms of Appointment.



Electronic file reference
 A3711 Orchard Lane SHEETS 300 Sections All R5.vwx

Rev	Revision note	Date	Drawn	Check
3	For Planning	12/10/22	JG	AS

- Material key
- Buff brick
 - Light brick
 - Stone/GRC or similar
 - Slate tiles
 - Grey metal

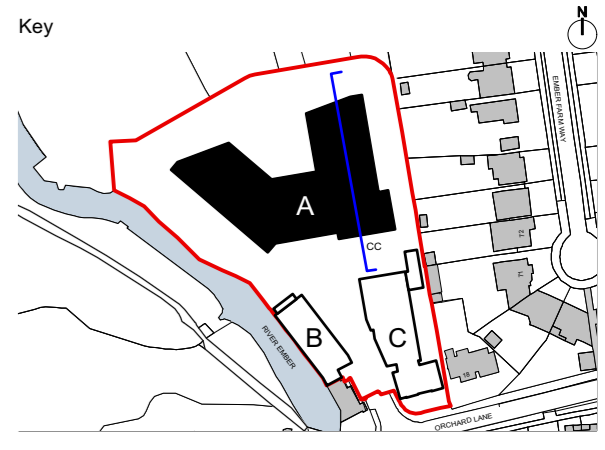

Client
Lifestyle Residences Ltd

Project title
A3711 Orchard Lane, East Molesey

Drawing title
Proposed Building A Section CC

Scale @ A1
1:100 Issue date
12/10/22

Drawing number
A3711-ASA-BA-ZZ-DR-A-0304

Proposed status
for Planning Revision
P3

Discipline
Architecture



Assael Architecture
 123 Upper Richmond Road
 London SW15 2TL
 +44 (0)207 736 7744
 info@assael.co.uk
 www.assael.co.uk

1 Building A Section CC
 Scale: 1:100