



1st Floor

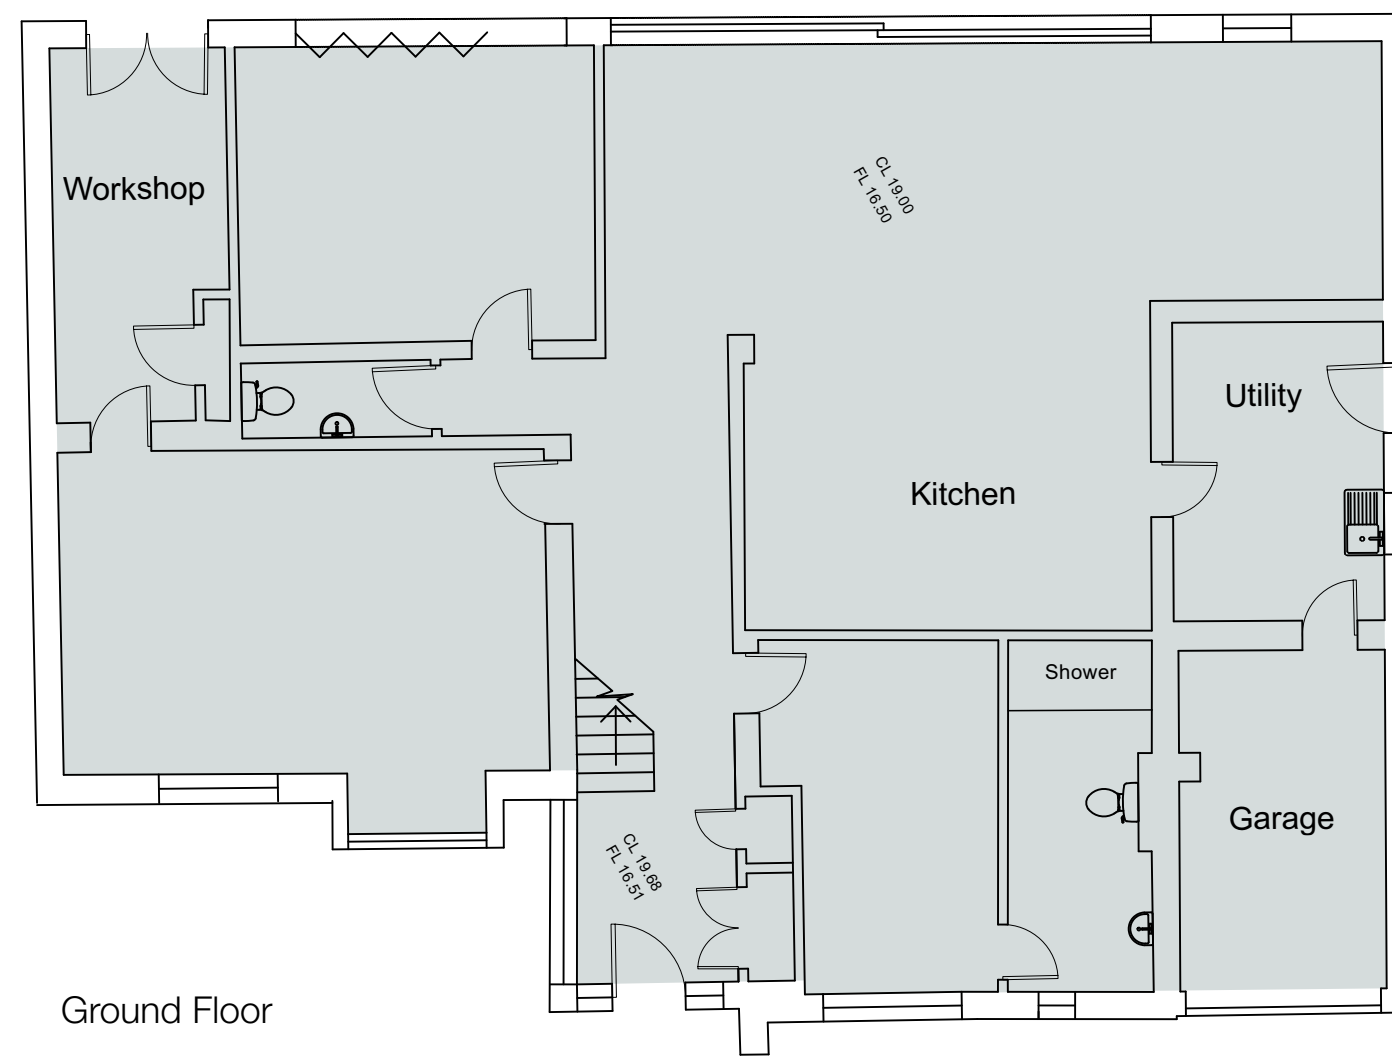


Ground Floor

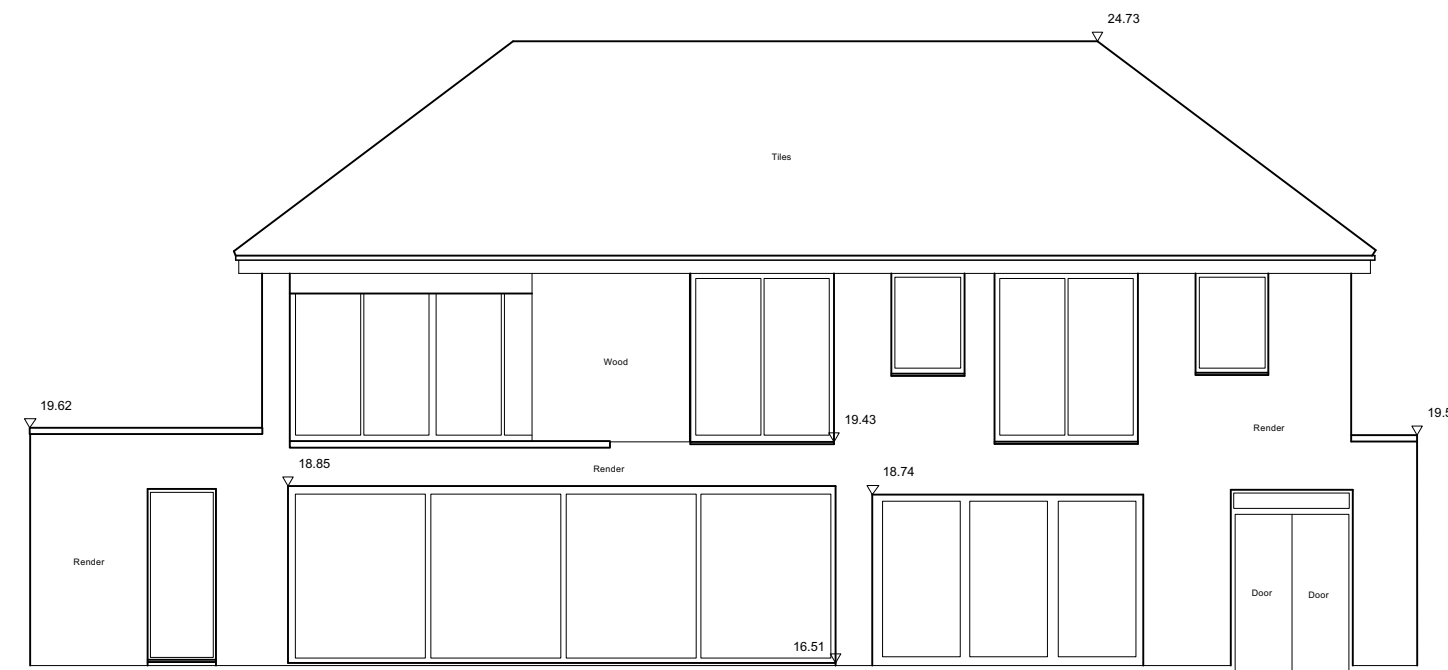

Datum 15.000m.

Rear Elevation

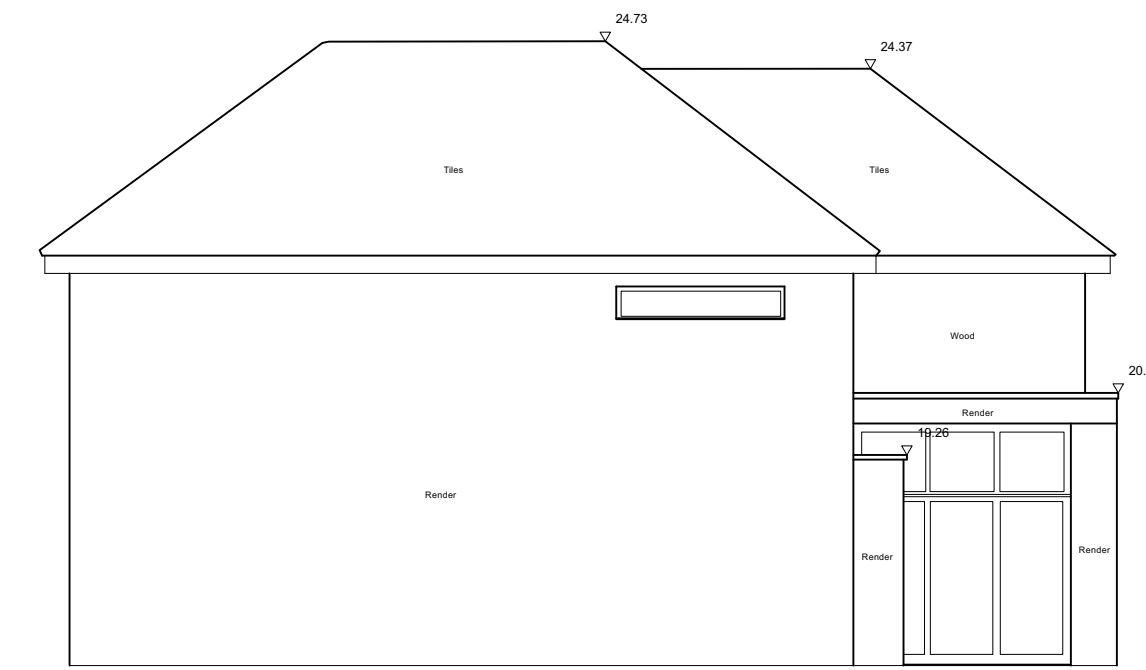


Datum 15.000m.

Side Elevation



Datum 15.000m.

Front Elevation

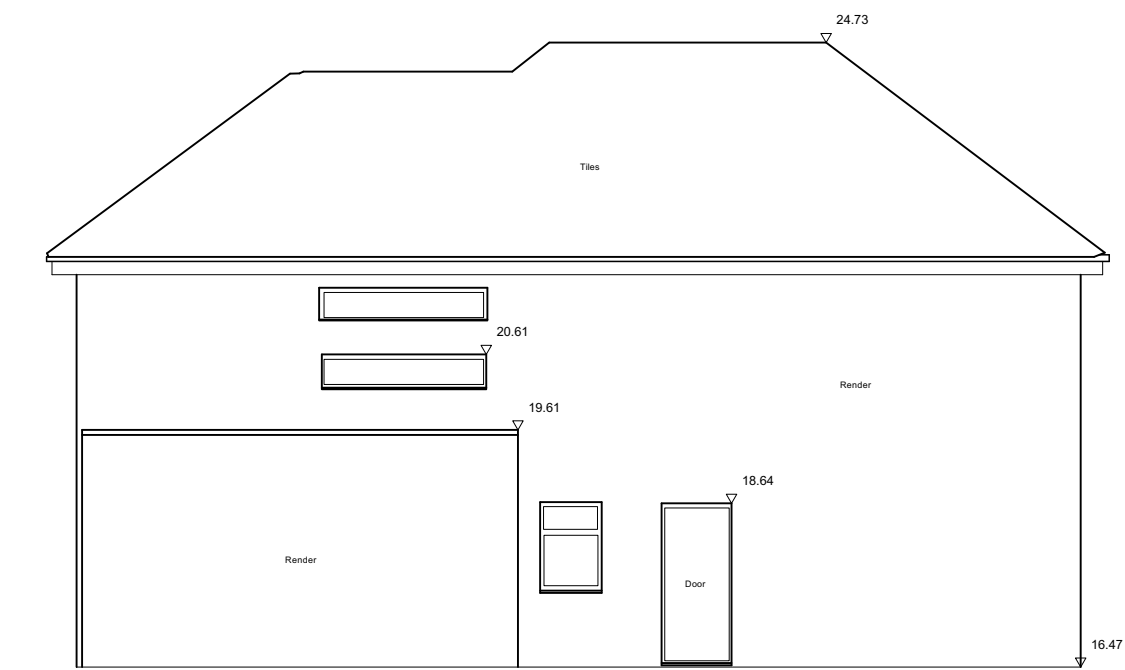

Datum 15.000m.

Side Elevation



Please note that these drawings are for planning purposes only. This document has been prepared for the sole use of the client. All dimensions should be checked on site. The client should be aware of their duties under the CDM regulations

