





Elevation - Inner courtyard elevation

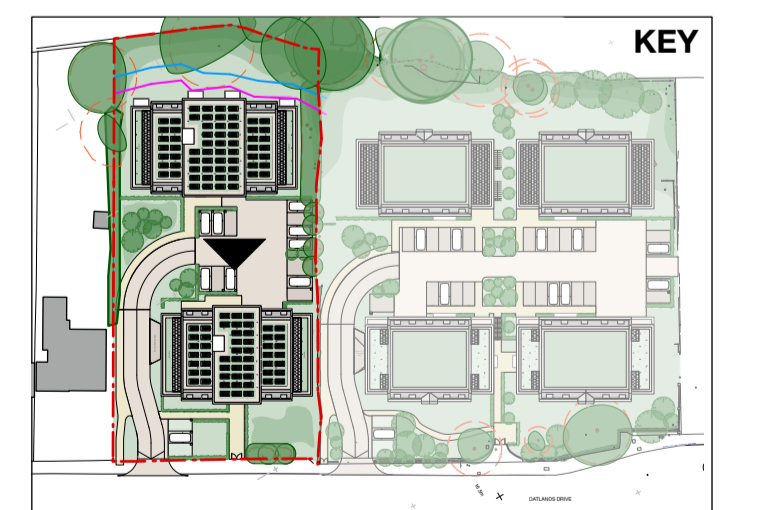

Please note that these drawings are for planning purposes only. This document has been prepared for the sole use of the client. All dimensions should be checked on site. The client should be aware of their duties under the CDM regulations

Drawing : Proposed Streetscene - of Front Building from Inner Courtyard
 Drawing No. : MA212 352
 Revision : P3
 Scale : 1:100 @ A1 / 1:200 @ A3
 Date : Dec 2022

**16-18 Oatlands Drive,
 Weybridge, Surrey
 KT13 9JL**

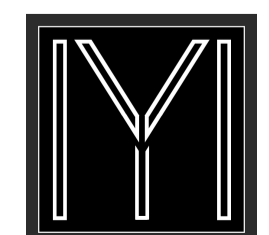

MAYD ARCHITECTURE
 22 Beacon Close
 Wrecclesham
 Farnham
 Surrey
 GU10 4PA
 Tel : 07776 168635