


Elevation A

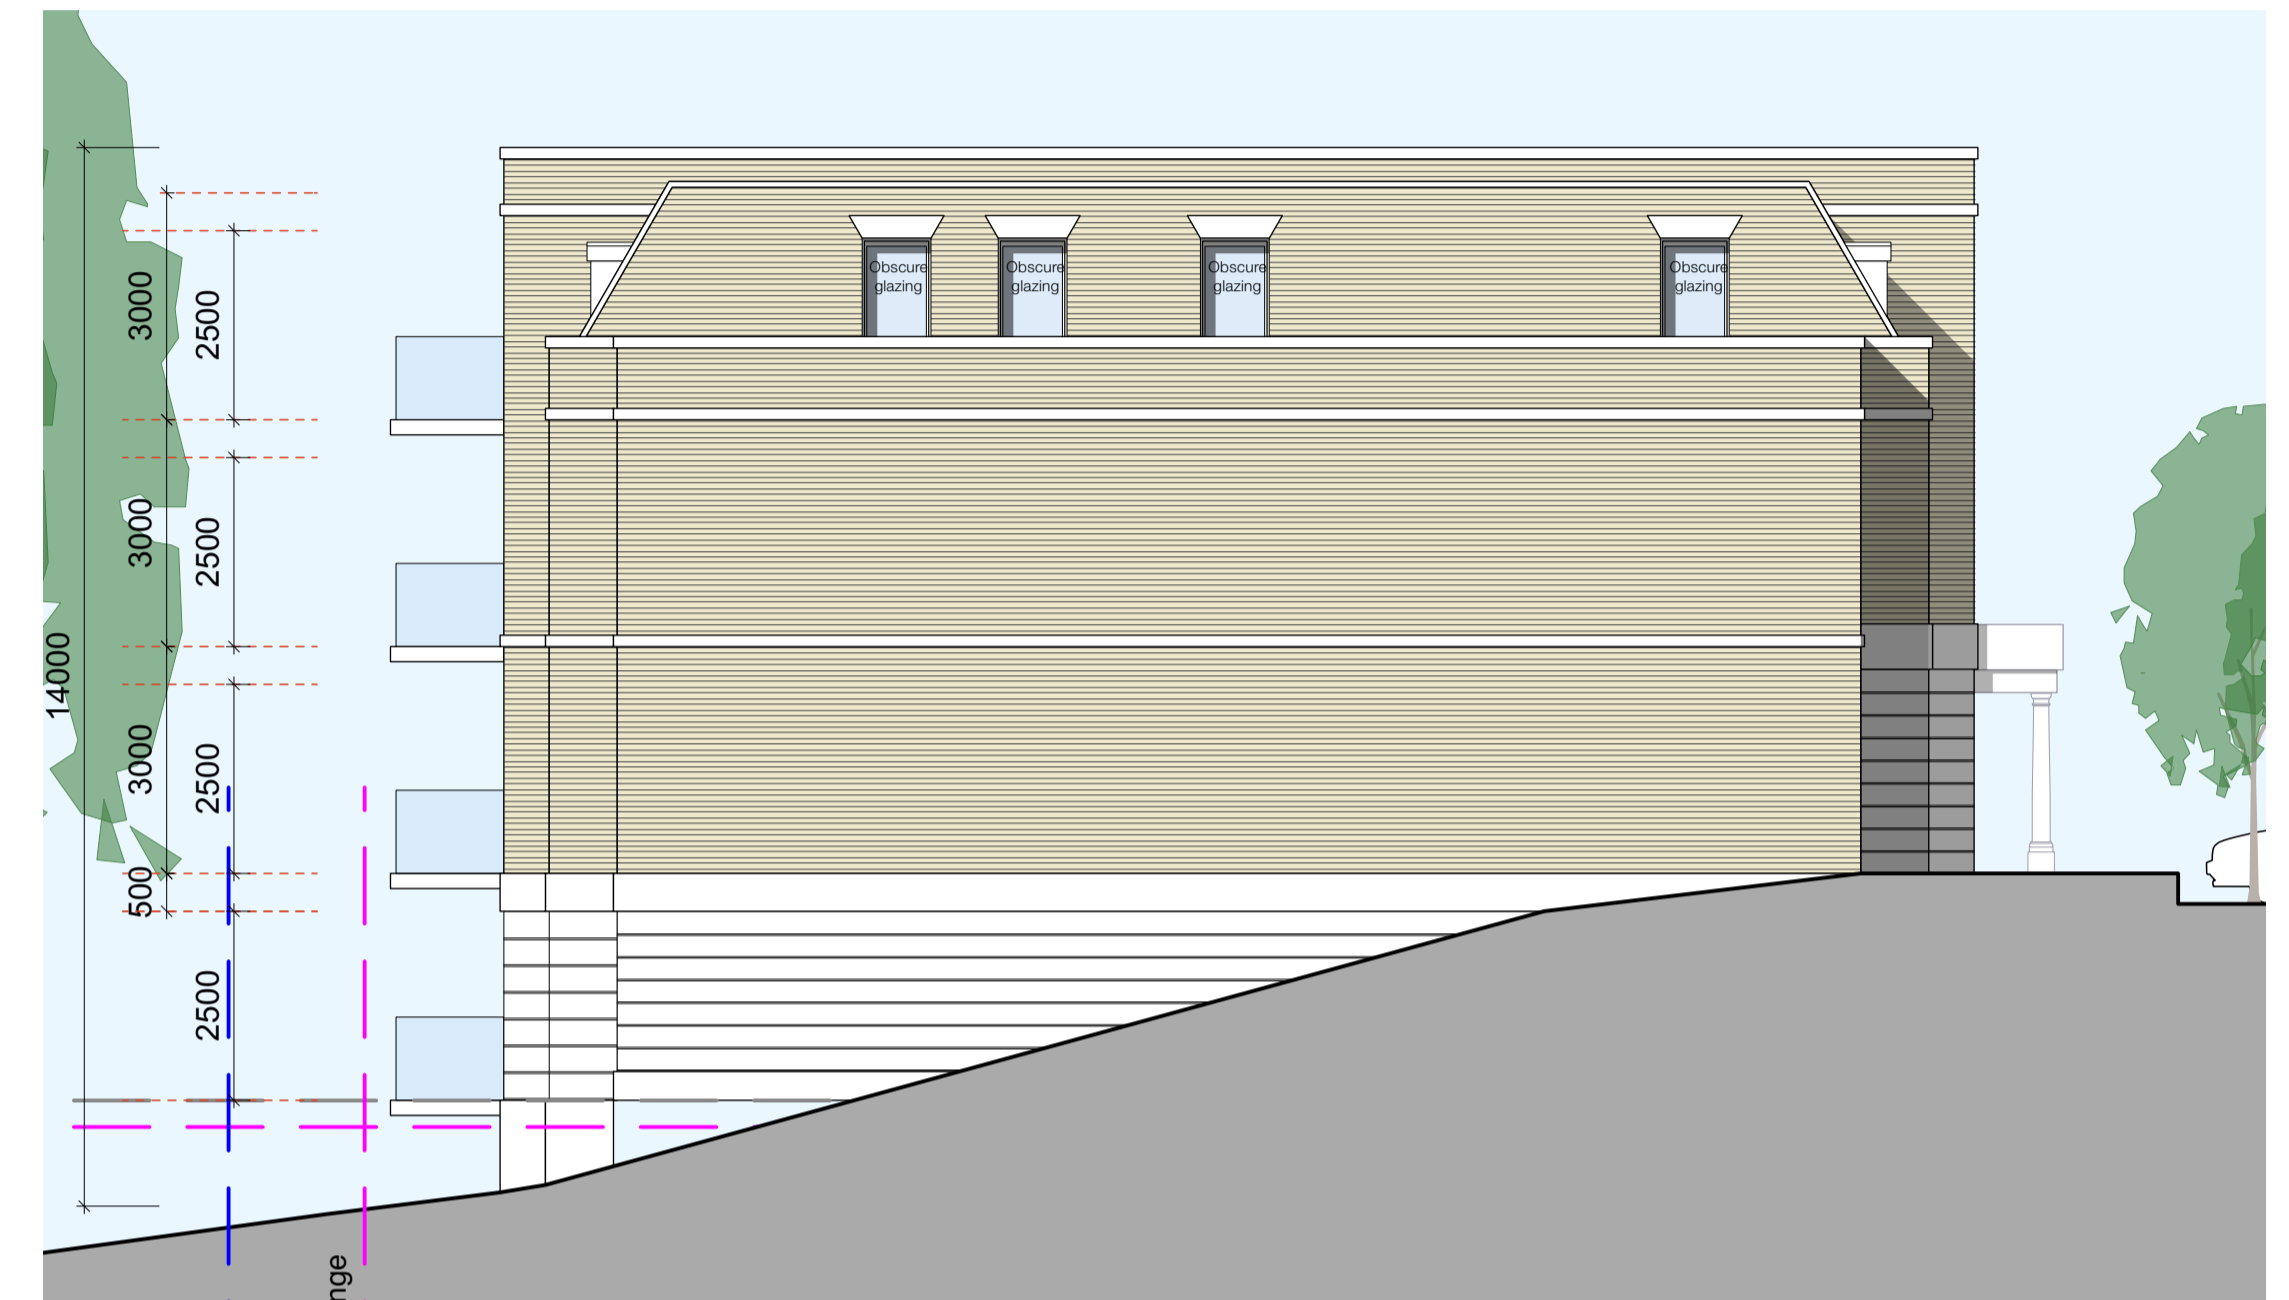

Elevation C



Elevation B



Elevation D


0m 2m 20m

Please note that these drawings are for planning purposes only. This document has been prepared for the sole use of the client. All dimensions should be checked on site. The client should be aware of their duties under the CDM regulations

Drawing : Proposed Elevations - Rear Building  
 Drawing No. : MA212 371  
 Revision : P1

Scale : 1:200 @ A1 / 1:400 @ A3  
 Date : Dec 2022

16-18 Outlands Drive,  
 Weybridge, Surrey  
 KT13 9JL

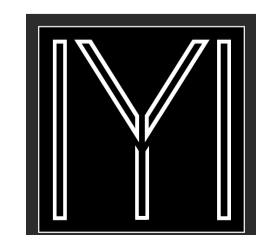

MAYD ARCHITECTURE  
 22 Beacon Close  
 Wrecclesham  
 Farnham  
 Surrey  
 GU10 4PA  
 Tel : 07776 168635