


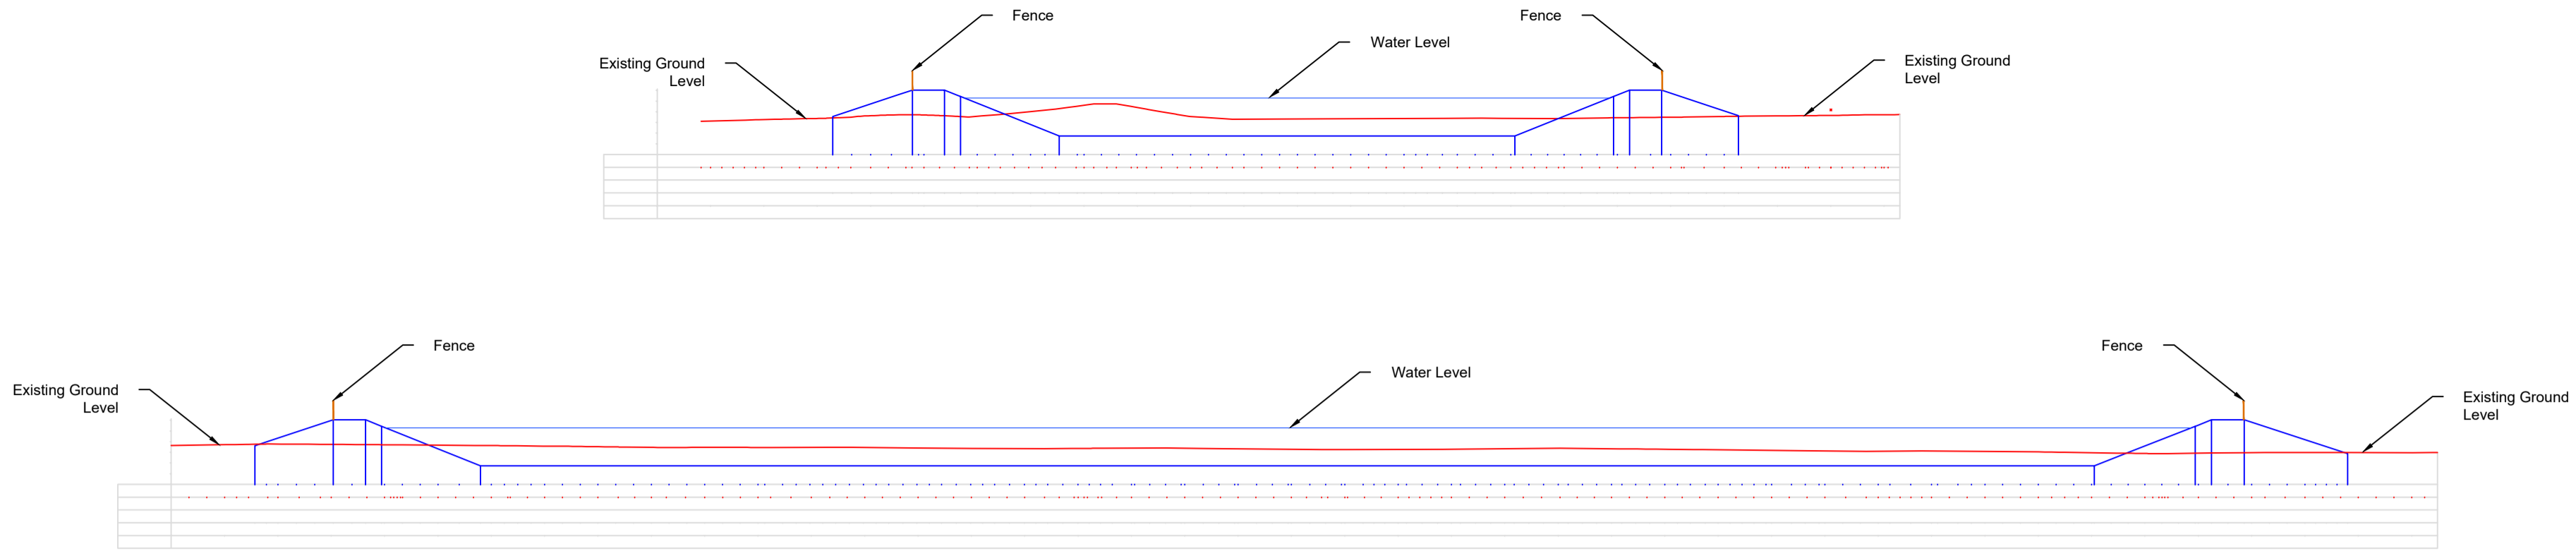

Sections  
Scale 1:500



Scale 1:1000

General Notes

- Lake total capacity is approximately 32,500m<sup>3</sup> of which 9,800m<sup>3</sup> is above ground.
- Filled via an existing abstraction licence.
- Cut & fill only; no imported material will be used.
- Banks to be seed in accordance with golf club ecology plan.

- 180mm HPPE Transfer Pipework c/w Signal Cable
- 225mm HPPE Transfer Pipework c/w Signal Cable
- ⊕ New Lake Transfer Pump
- ⊠ Electrical Kiosk
- ✕ Connection Into Existing Delivery From Abstraction Pump (Contractor To Confirm)

NOTE: Read in conjunction with specification document and any supporting information such as tree/ecological reports. Pipe routing is schematic and for identification purposes only. It is the responsibility of tendering contractors to check pipe route / lengths and identification of any services prior to commencement of work.

Marking out / setting out / construction detail shall be the responsibility of the Contractor, unless otherwise notified. Any discrepancies shall be reported and clarified at the earliest opportunity.

This drawing and its design information is the property of Irritech Limited and should not be reproduced, copied or used in any way without prior written permission from Irritech Limited.

01	Route of 125mm transfer pipe amended	06.01.23
No.	Description	Date

**irritech limited**  
 Pathe Barn, Othery,  
 Somerset, TA7 0JF  
 Tel: 01823 690216  
 E-Mail: [info@irritechlimited.co.uk](mailto:info@irritechlimited.co.uk)  
 http://: [www.irritechlimited.co.uk](http://www.irritechlimited.co.uk)

Project  
**Burhill Golf Club**  
**Irrigation System Lake Layout**

Scale at A1	Date
As Indicated	14.12.22
Drawn / Checked By	Issue
AH/RD	FOR INFORMATION
Drawing Number	Revision Number
BHL001	01