



DATUM 55.000m

EXISTING STREET SCENE

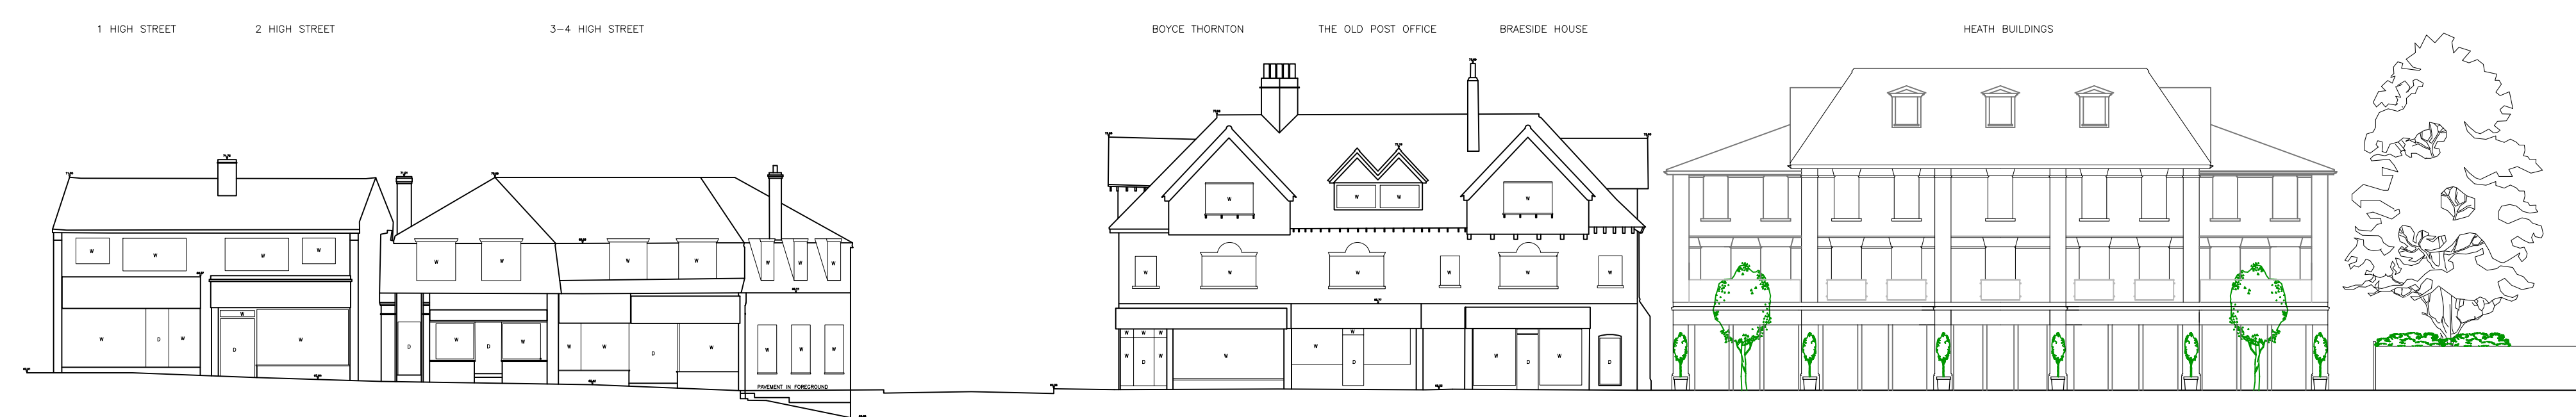

DATUM 55.000m

PROPOSED STREET SCENE

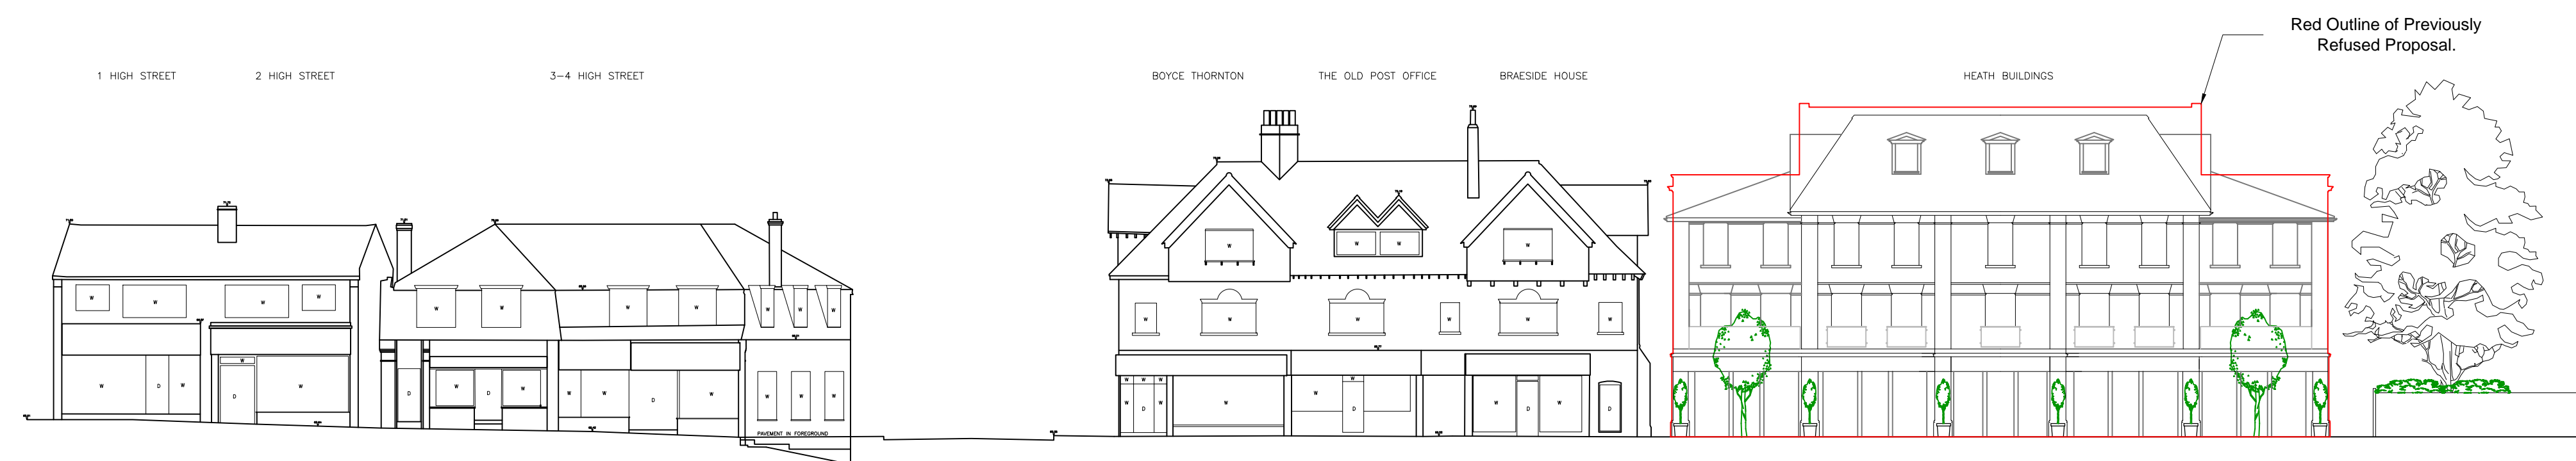

DATUM 55.000m

PROPOSED STREET SCENE (Showing outline of previously refused Scheme)

Revision	Date

Project  
**Heath Buildings,  
 High Street,  
 Oxshott,  
 Surrey.**  
 Title  
**Existing & Proposed Street Scene**

Scale	Drwg No	Date
1:200@A1	<b>HBL/05F</b>	Dec 2023

