

BOYCE THORNTON

THE OLD POST OFFICE


BRAESIDE HOUSE

HEATH BUILDINGS




PROPOSED STREET VIEW SECTION SHOWING NEIGHBOURING PROPERTIES

HEATH BUILDINGS

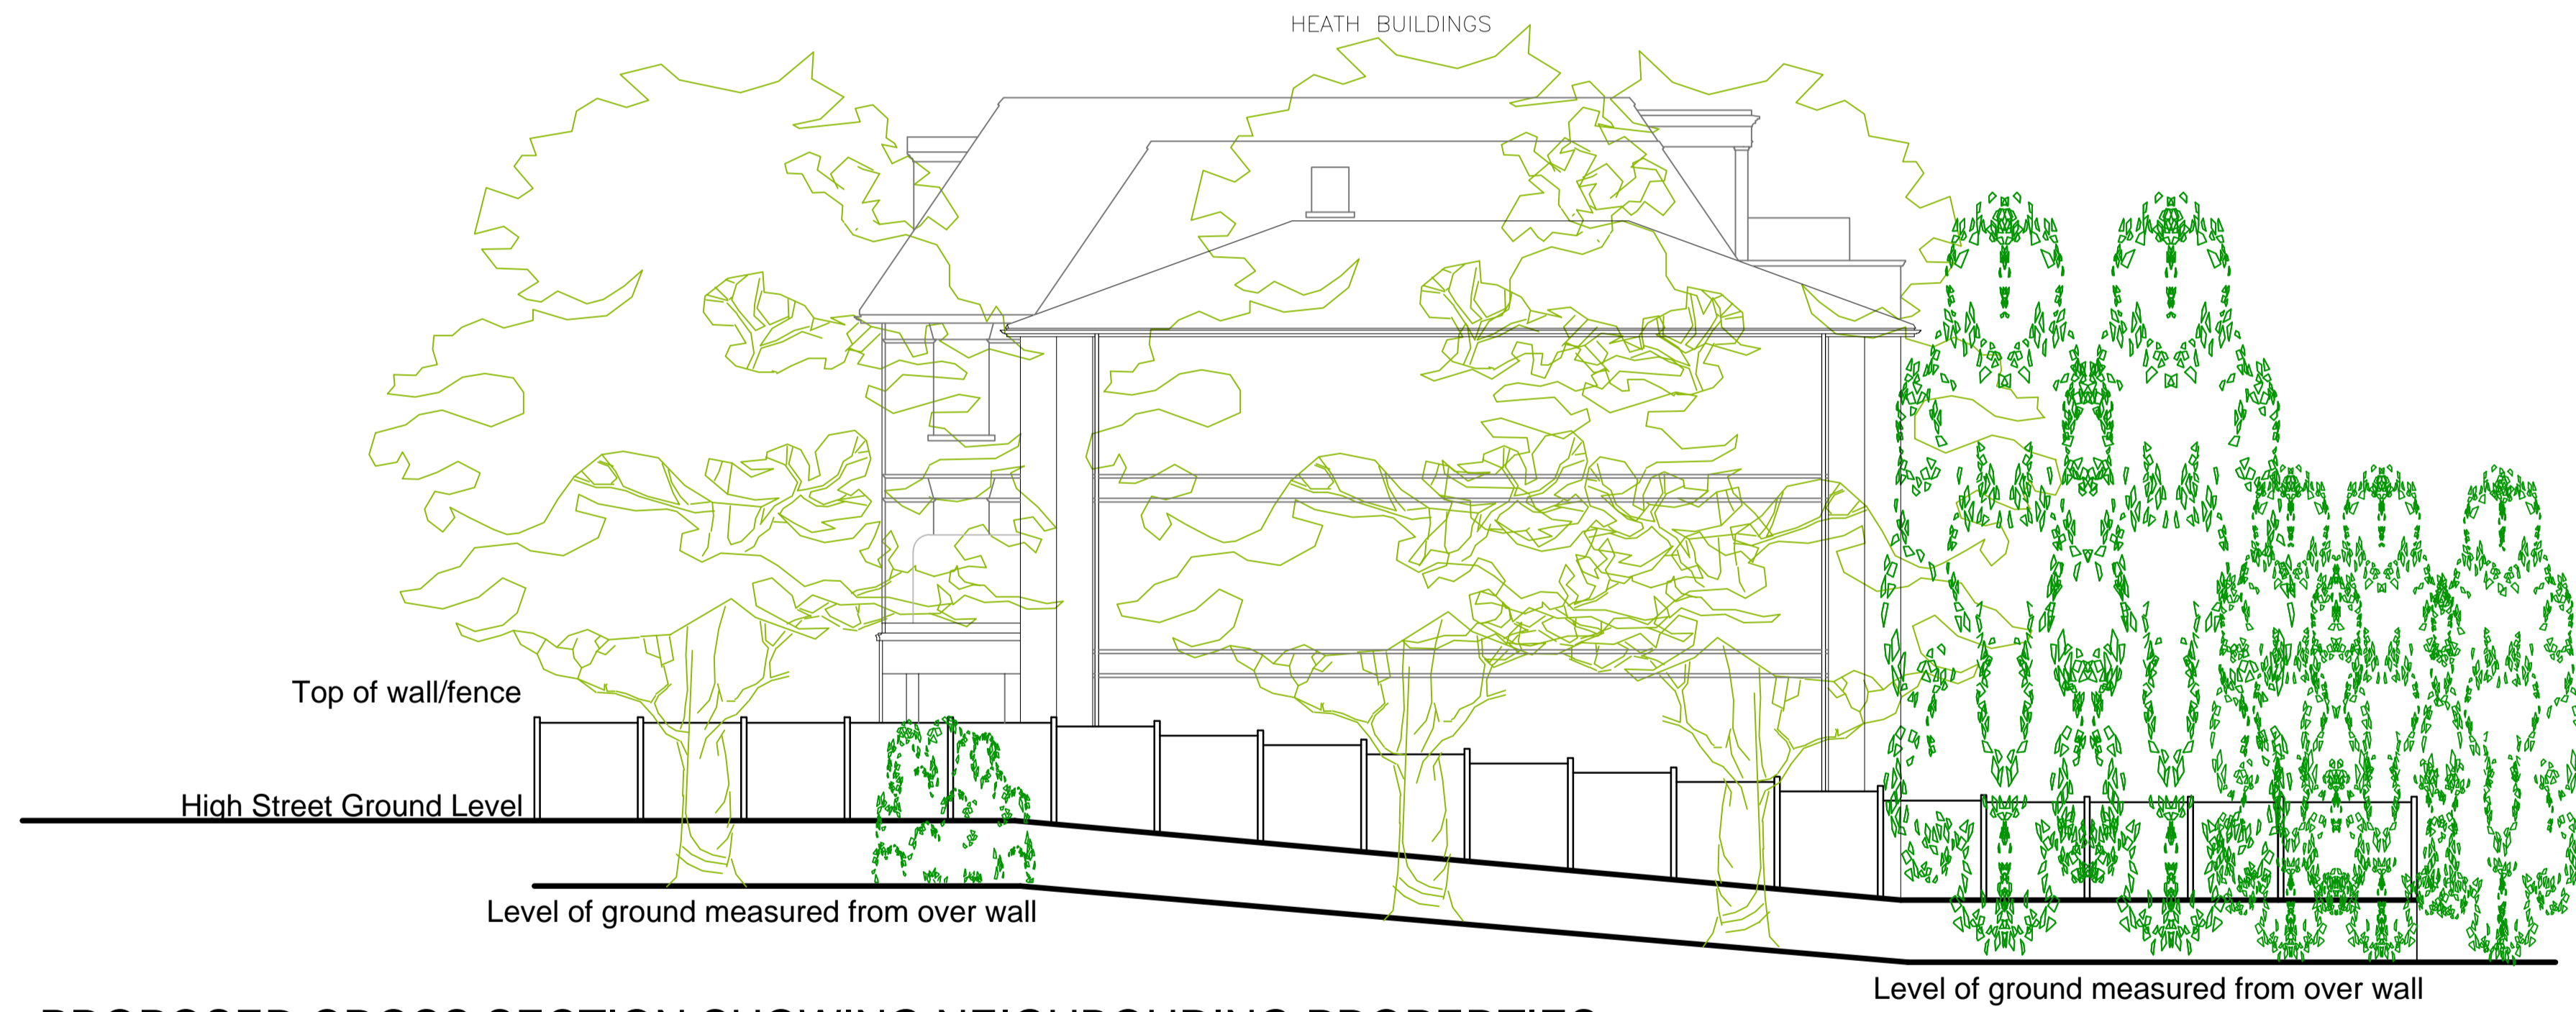


PROPOSED CROSS SECTION SHOWING NEIGHBOURING PROPERTIES

1 MIDGARTH CLOSE

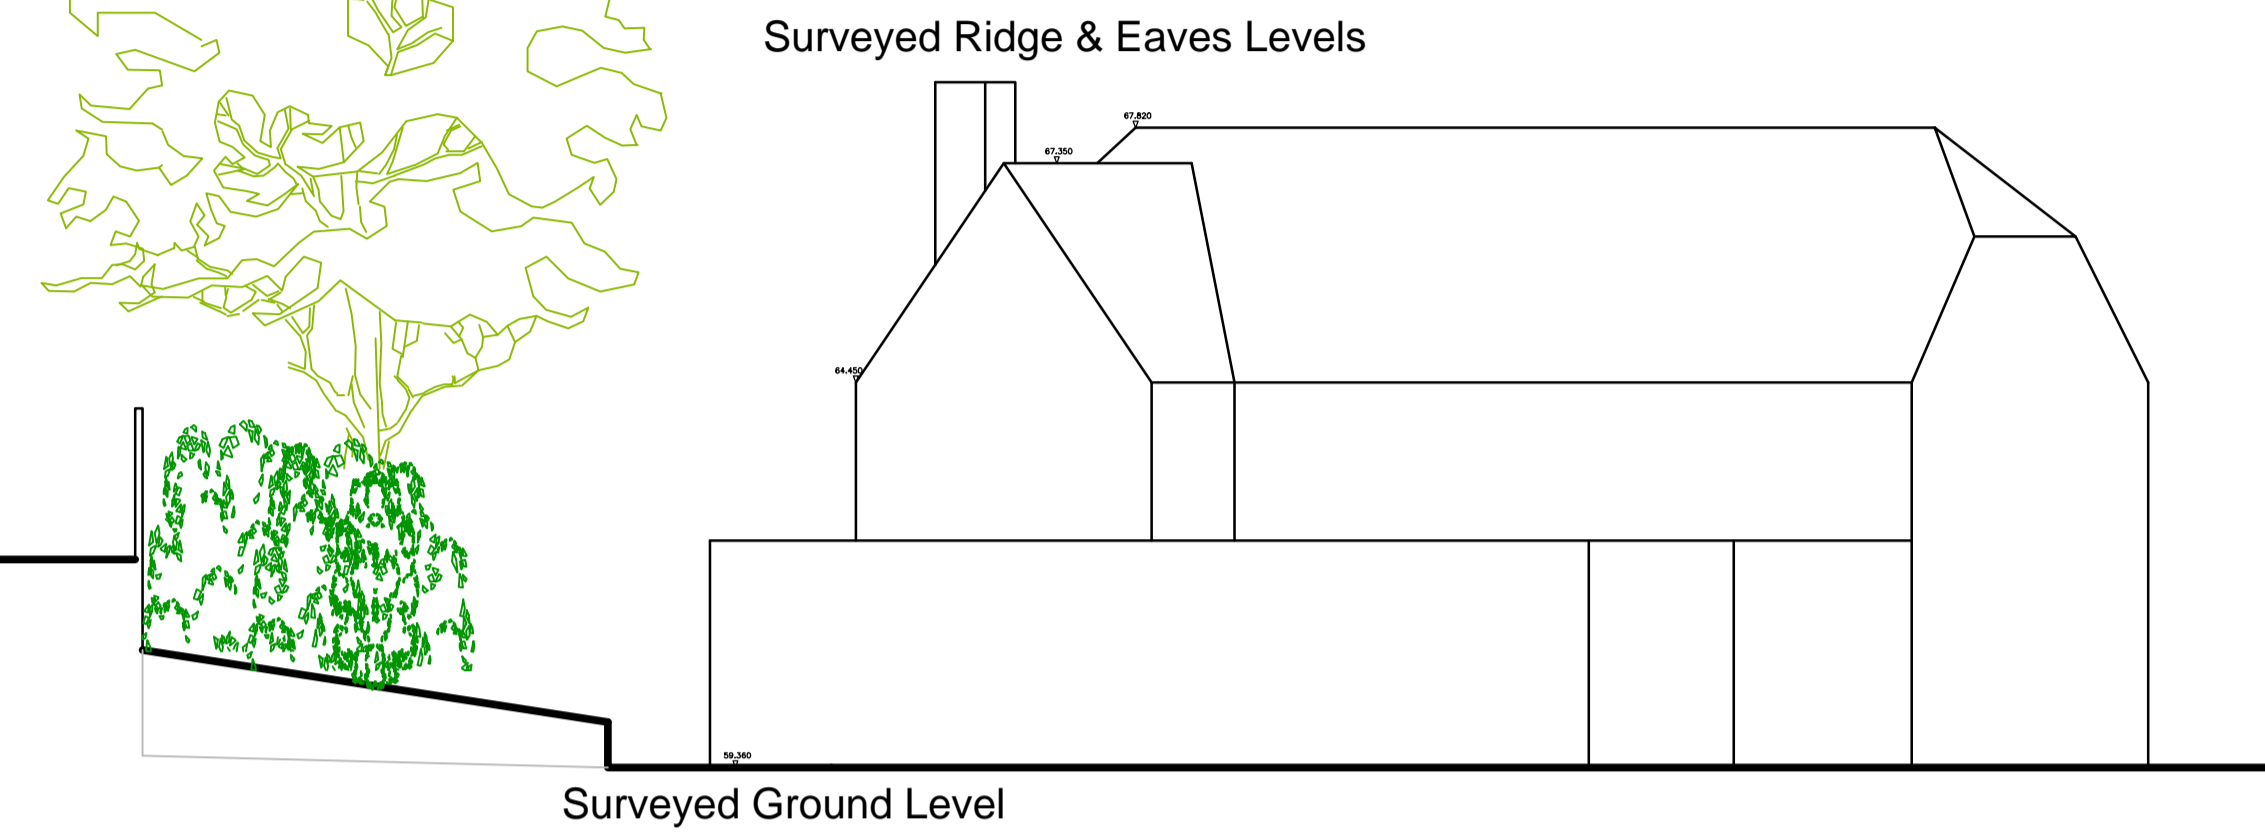

Surveyed Ground Level

2 MIDGARTH CLOSE

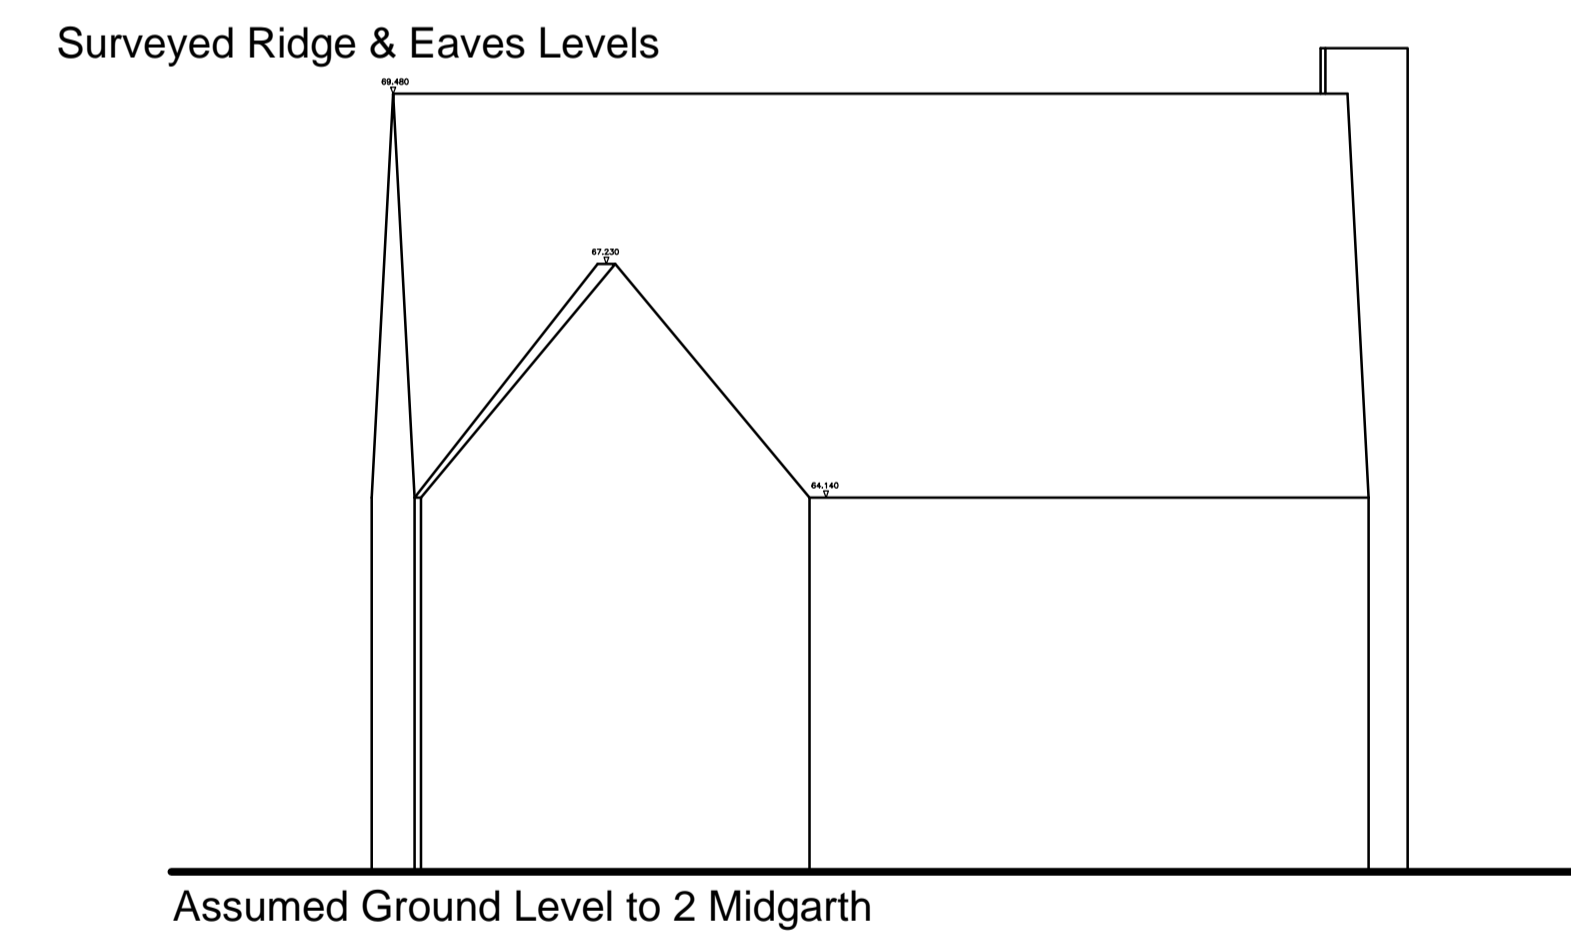

Assumed Ground Level to 2 Midgarth

Revision Date

Project  
**Heath Buildings,  
 High Street,  
 Oxshott,  
 Surrey.**  
 Title  
**Site Cross Sections  
 (Showing Levels of Neighbouring  
 Properties)**

Scale Drwg No Date  
 1:200@A1 HBL/08F Dec 2023

