


Heath Buildings Physically attached to Braeside House

Side Elevation (Showing Existing Heath Buildings)

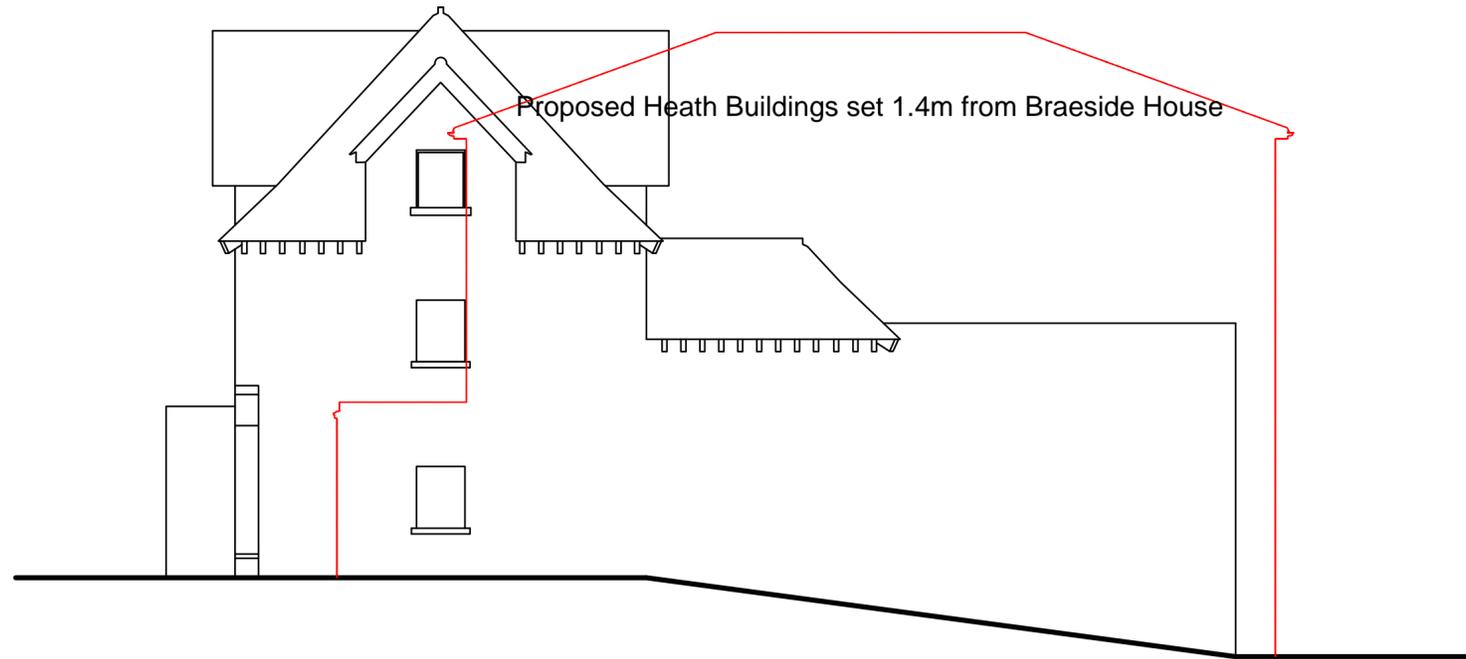

Proposed Heath Buildings set 1.4m from Braeside House


Side Elevation (Showing Proposed Heath Buildings alongside Braeside House)

Revision _____ Date _____

Project
**Heath Buildings,
 High Street,
 Oxshott,
 Surrey.**

Title
**Side Elevation of Braeside House
 (Showing Existing & Proposed
 Heath Buildings)**

Scale 1:100@A2 Drwg No **HBL/09F** Date Dec 2023

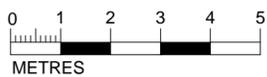

1 : 100