


BOYCE THORNTON

THE OLD POST OFFICE


BRAESIDE HOUSE

HEATH BUILDINGS

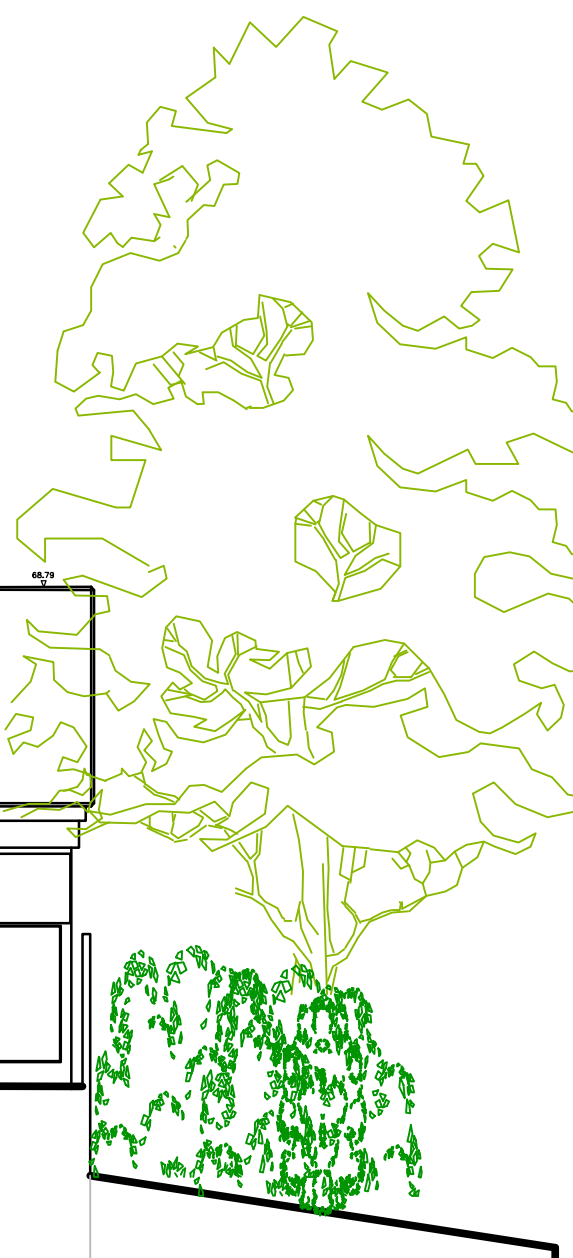

1 MIDGARTH CLOSE

Surveyed Ridge & Eaves Levels

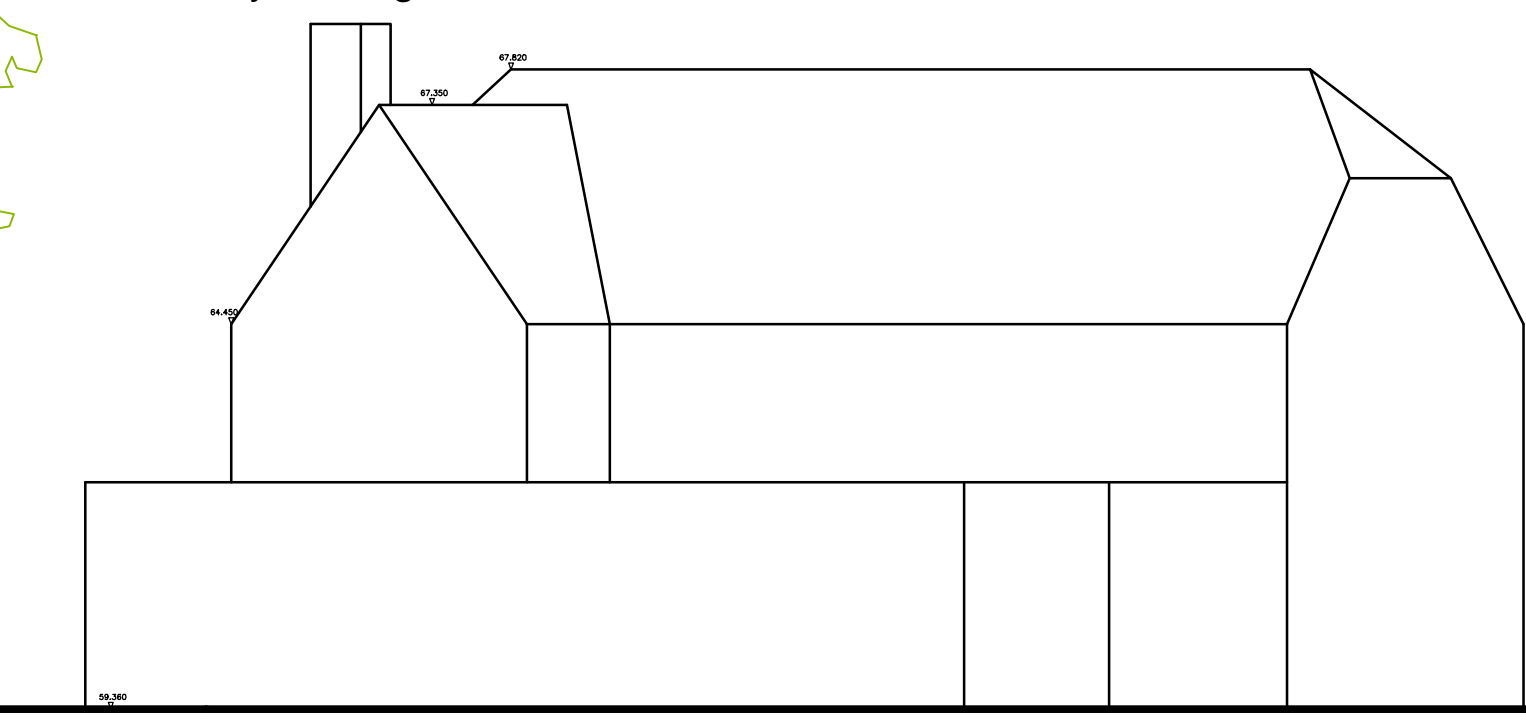

Surveyed Ground Level

EXISTING STREET VIEW SECTION SHOWING NEIGHBOURING PROPERTIES

BRAESIDE HOUSE

HEATH BUILDINGS



Top of wall

High Street Ground Level


Level of ground measured from over wall

Level of ground measured from over wall

EXISTING CROSS SECTION SHOWING NEIGHBOURING PROPERTIES

2 MIDGARTH CLOSE

Surveyed Ridge & Eaves Levels

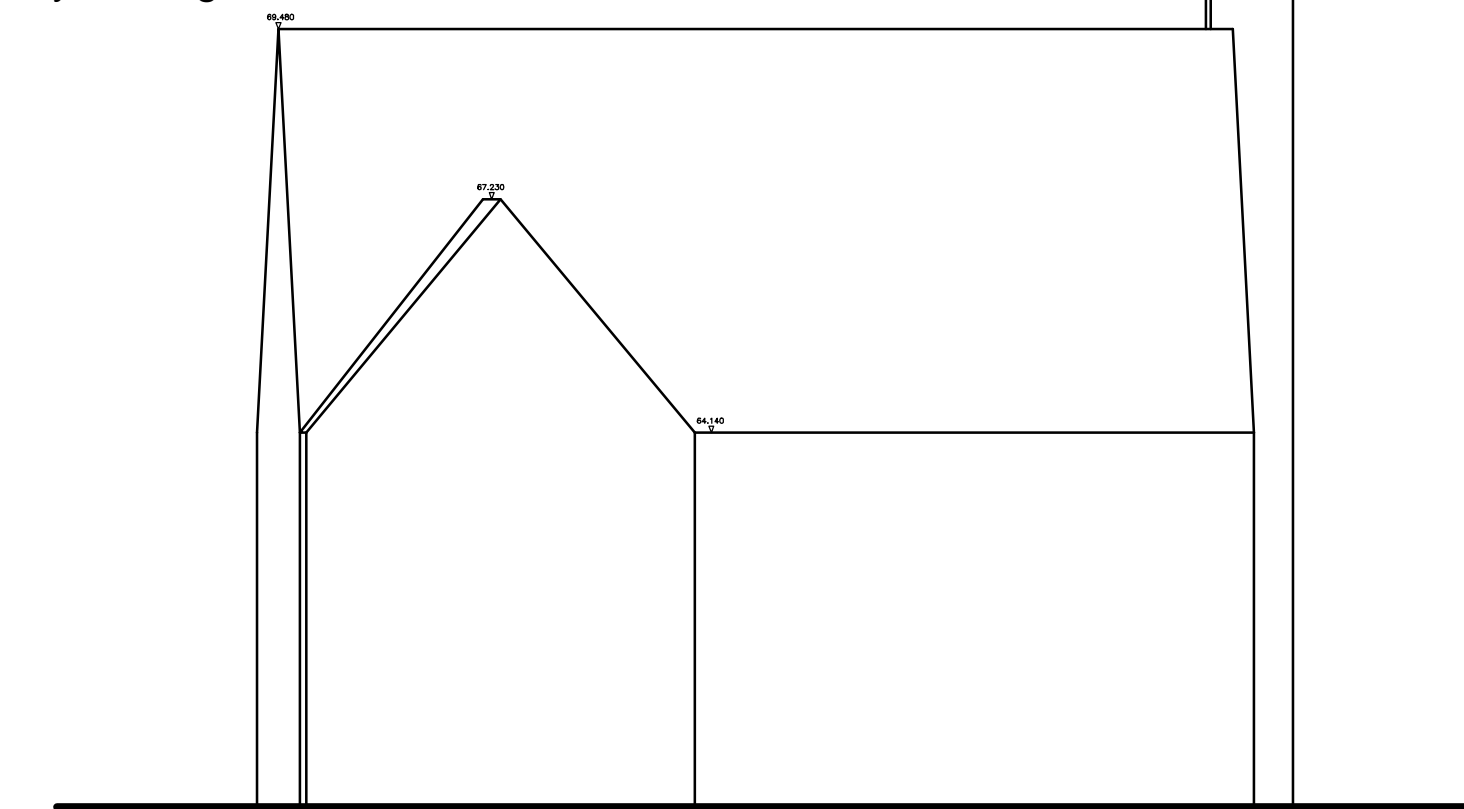

Assumed Ground Level to 2 Midgarth

Revision Date

Project
**Heath Buildings,
 High Street,
 Oxshott,
 Surrey.**
 Title
**Site Cross Sections 2 of 2
 (Showing Levels of Neighbouring
 Properties)**

Scale 1:200@A1
 Drwg No **HBL/11F**
 Date Dec 2023

