



DATUM 55.000m

EXISTING STREET SCENE

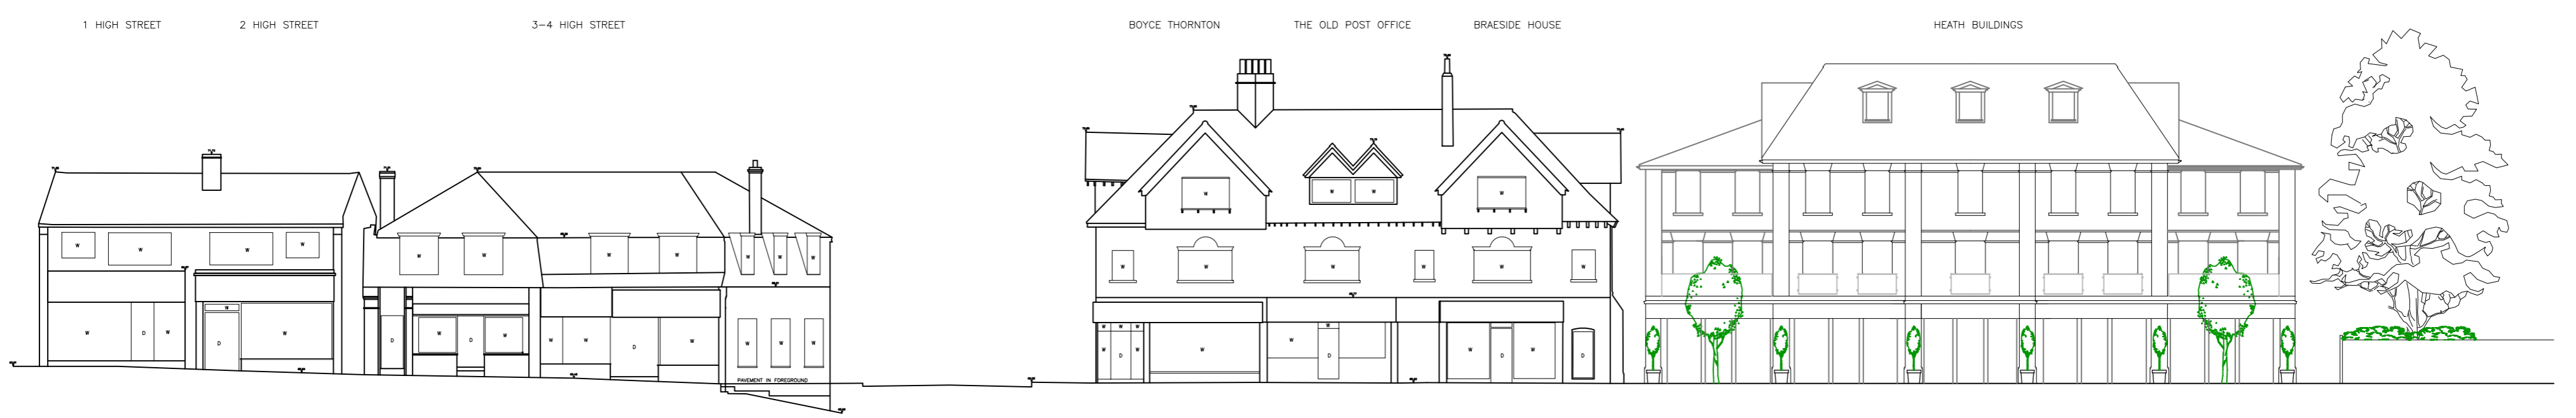


DATUM 55.000m

PROPOSED STREET SCENE

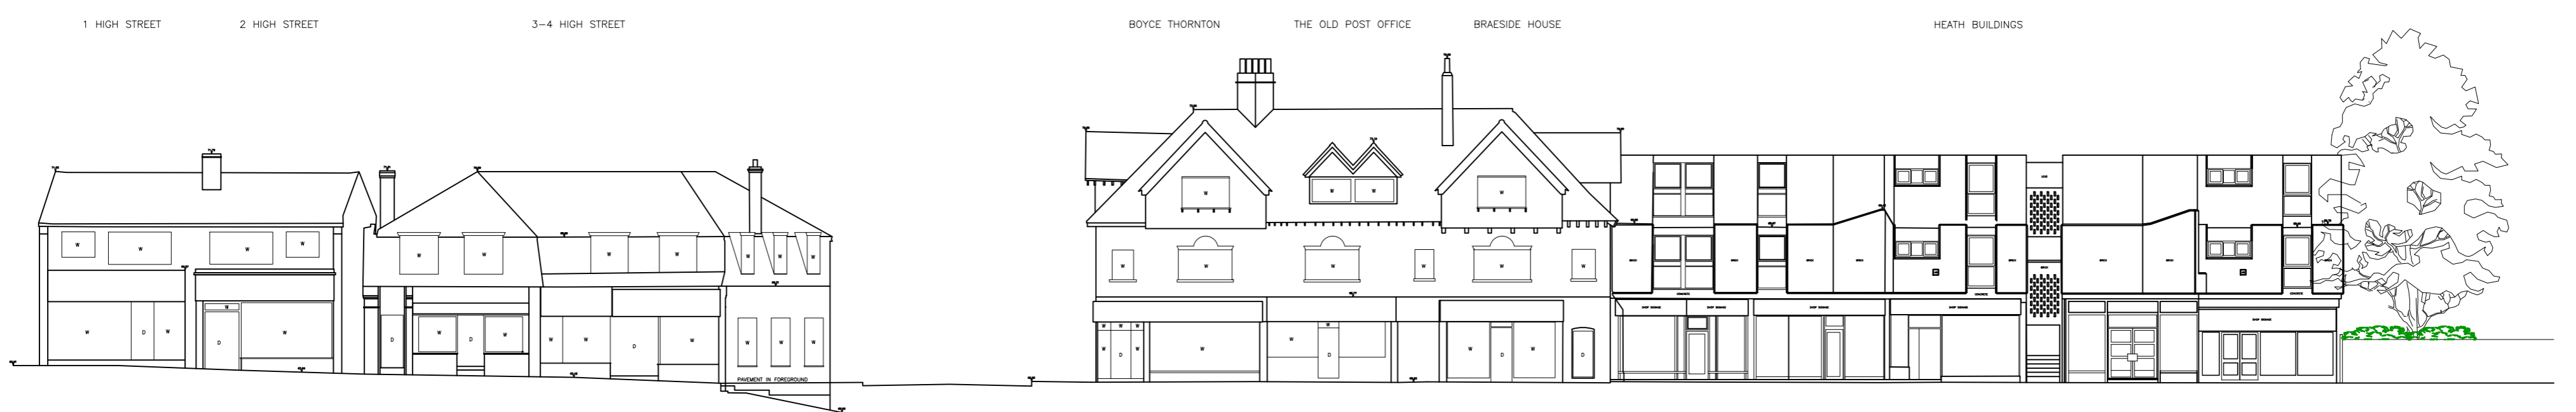

DATUM 55.000m

EXISTING HEATH BUILDINGS PLUS 1 STOREY UNDER PD

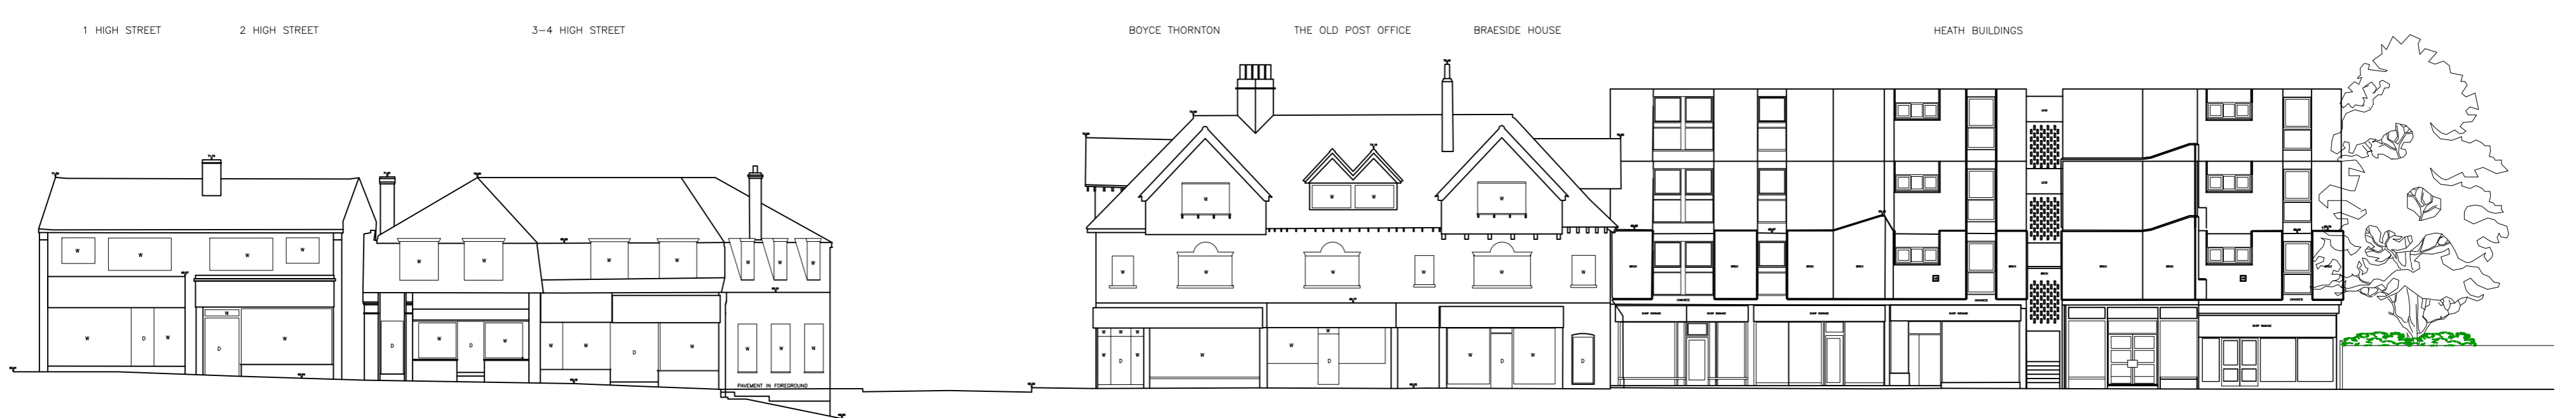


DATUM 55.000m

EXISTING HEATH BUILDINGS PLUS 2 STOREY UNDER PD

Revision _____ Date _____

Project
**Heath Buildings,
 High Street,
 Oxshott,
 Surrey.**
 Title
**Street Scenes
 (Showing PD Options)**

Scale 1:200@A1 Drwg No HBL/07F Date Dec 2023

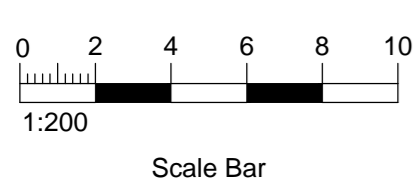

Scale Bar