
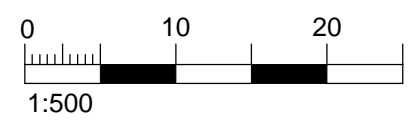
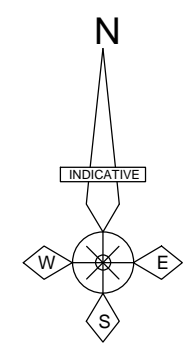


Block Plan

Scale 1:500

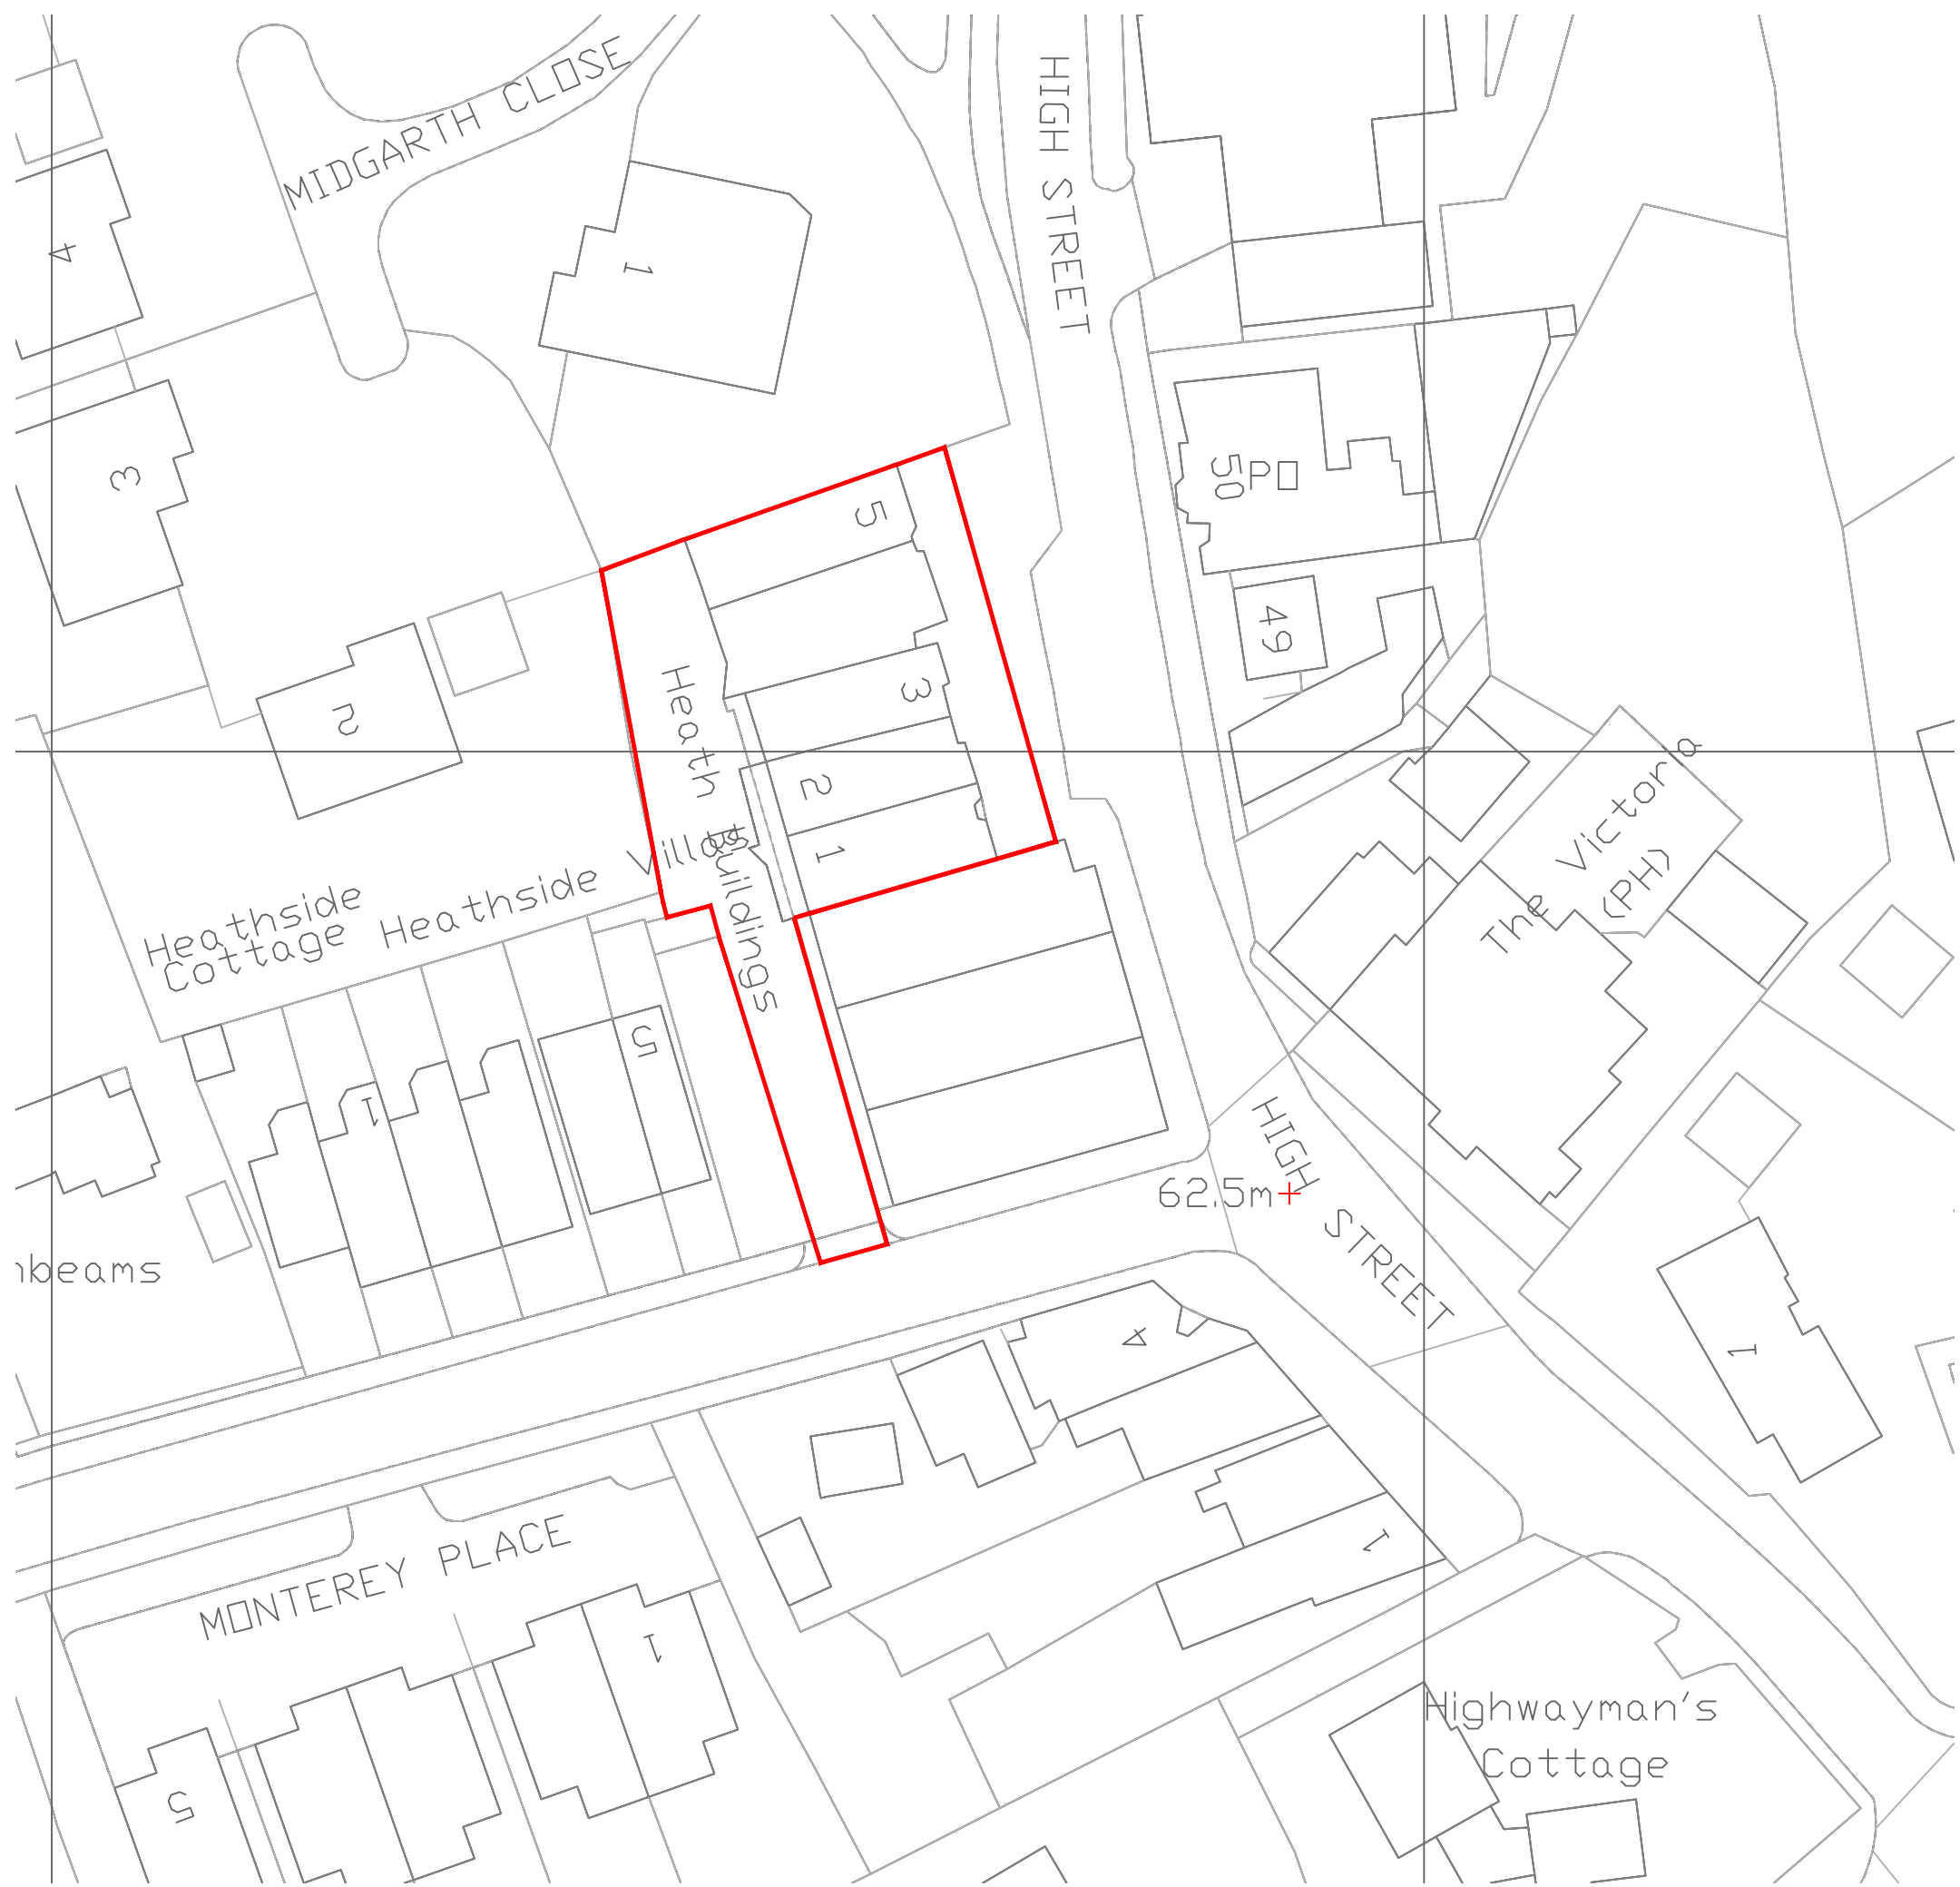

Scale Bar

Revision	Date

Project
**Heath Buildings,
High Street,
Oxshott,
Surrey.**

Title
Block Plan

Scale	Drwg No	Date
1:500@A3	HBL/10G	Dec 2023

