



18/03/2024 11:09:11



Figured dimensions only are to be used.
 All dimensions to be checked on site.
 Differences between drawings and between drawings and specification to be reported to FORM Design Group Ltd.
 © the copyright of the drawing and designs contained therein remains vested in FORM Design Group Ltd.
 The Control Tower, 12 De Havilland Drive Weybridge, KT13 0YP

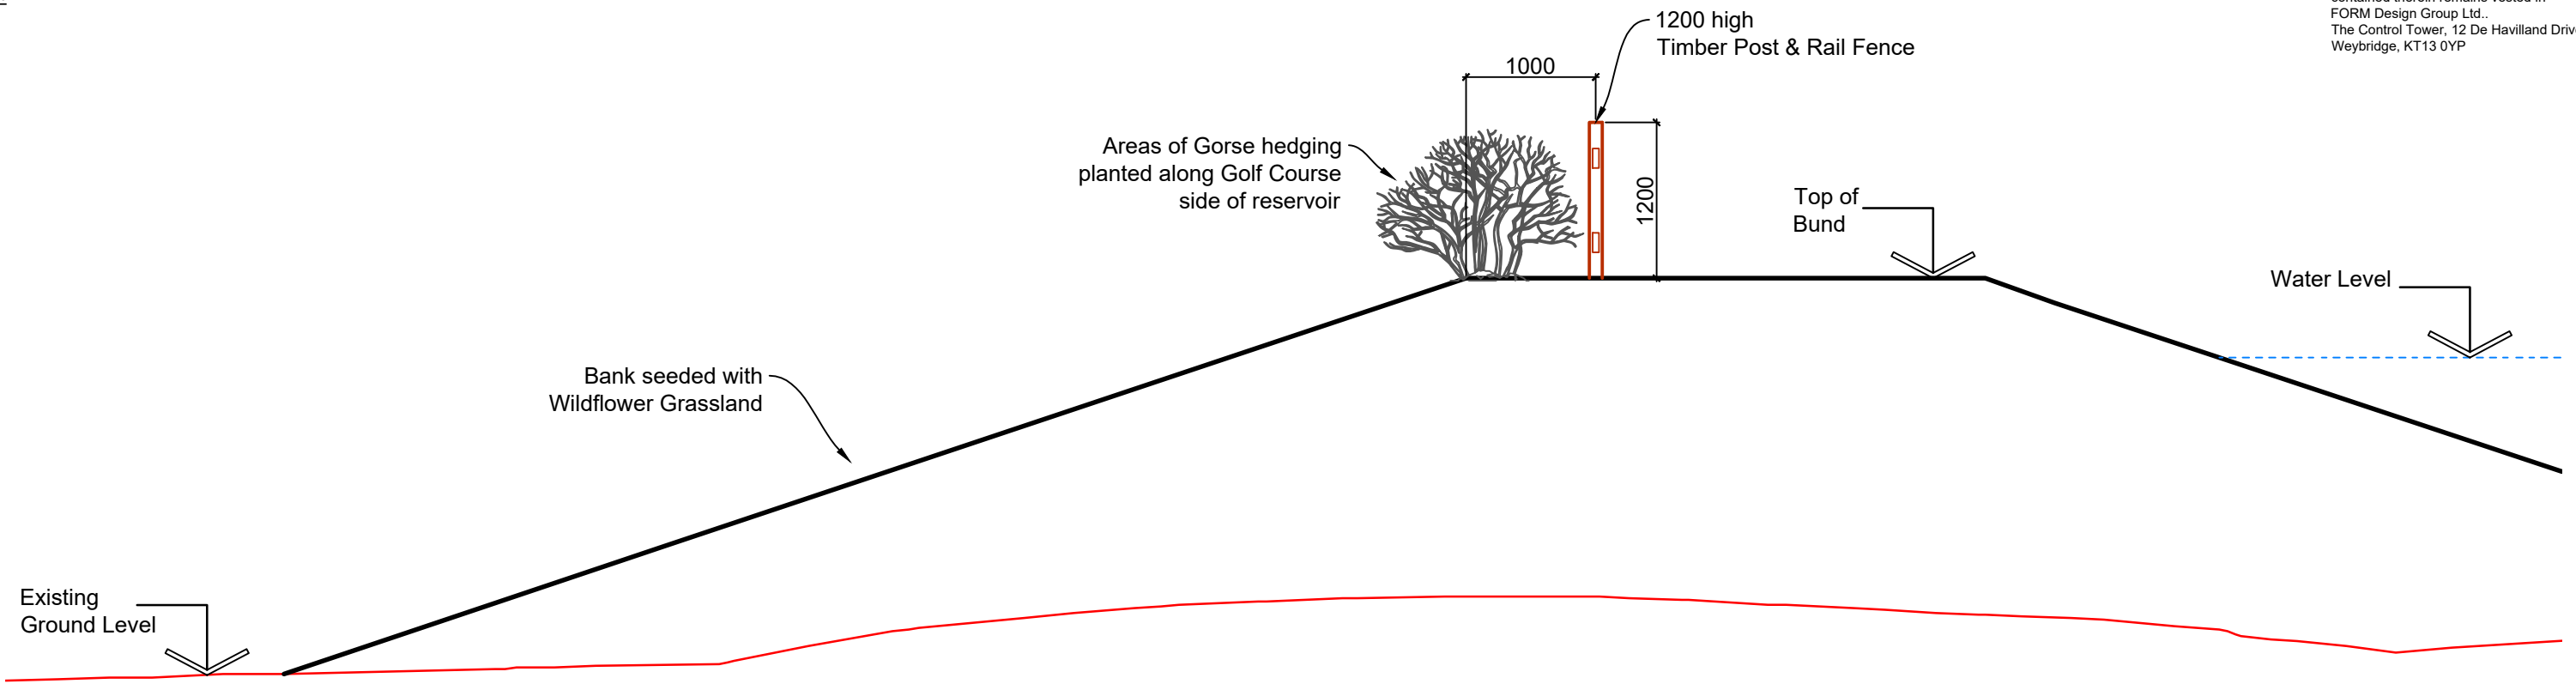

TYPICAL SECTION THROUGH BUND

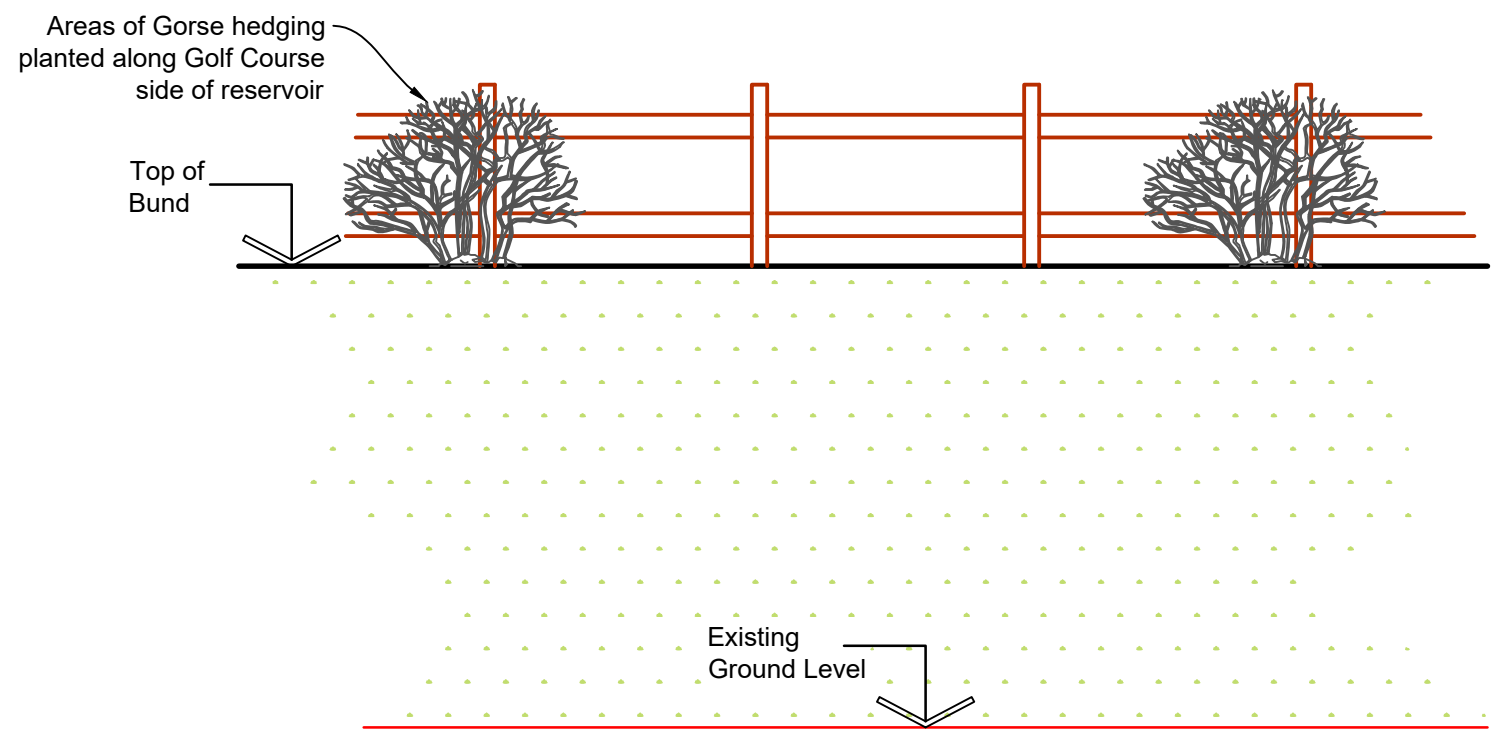

TYPICAL ELEVATION ALONG BUND



The Control Tower, 12 De Havilland Drive
 Weybridge, KT13 0YP
 T: 01932 798132
 E: info@formdesigngroup.co.uk

- Architecture
- Planning
- Structures
- Landscape
- Interiors

CLIENT	BURHILL GOLF CLUB	SCALE (@ A3)	PROJECT NUMBER	DRAWING NUMBER	REVISION
Burhill Golf & Leisure Ltd		1 : 50	2087	PL01 - 201	-