


## **Appendix B**

### **Sub-Areas for Assessment**

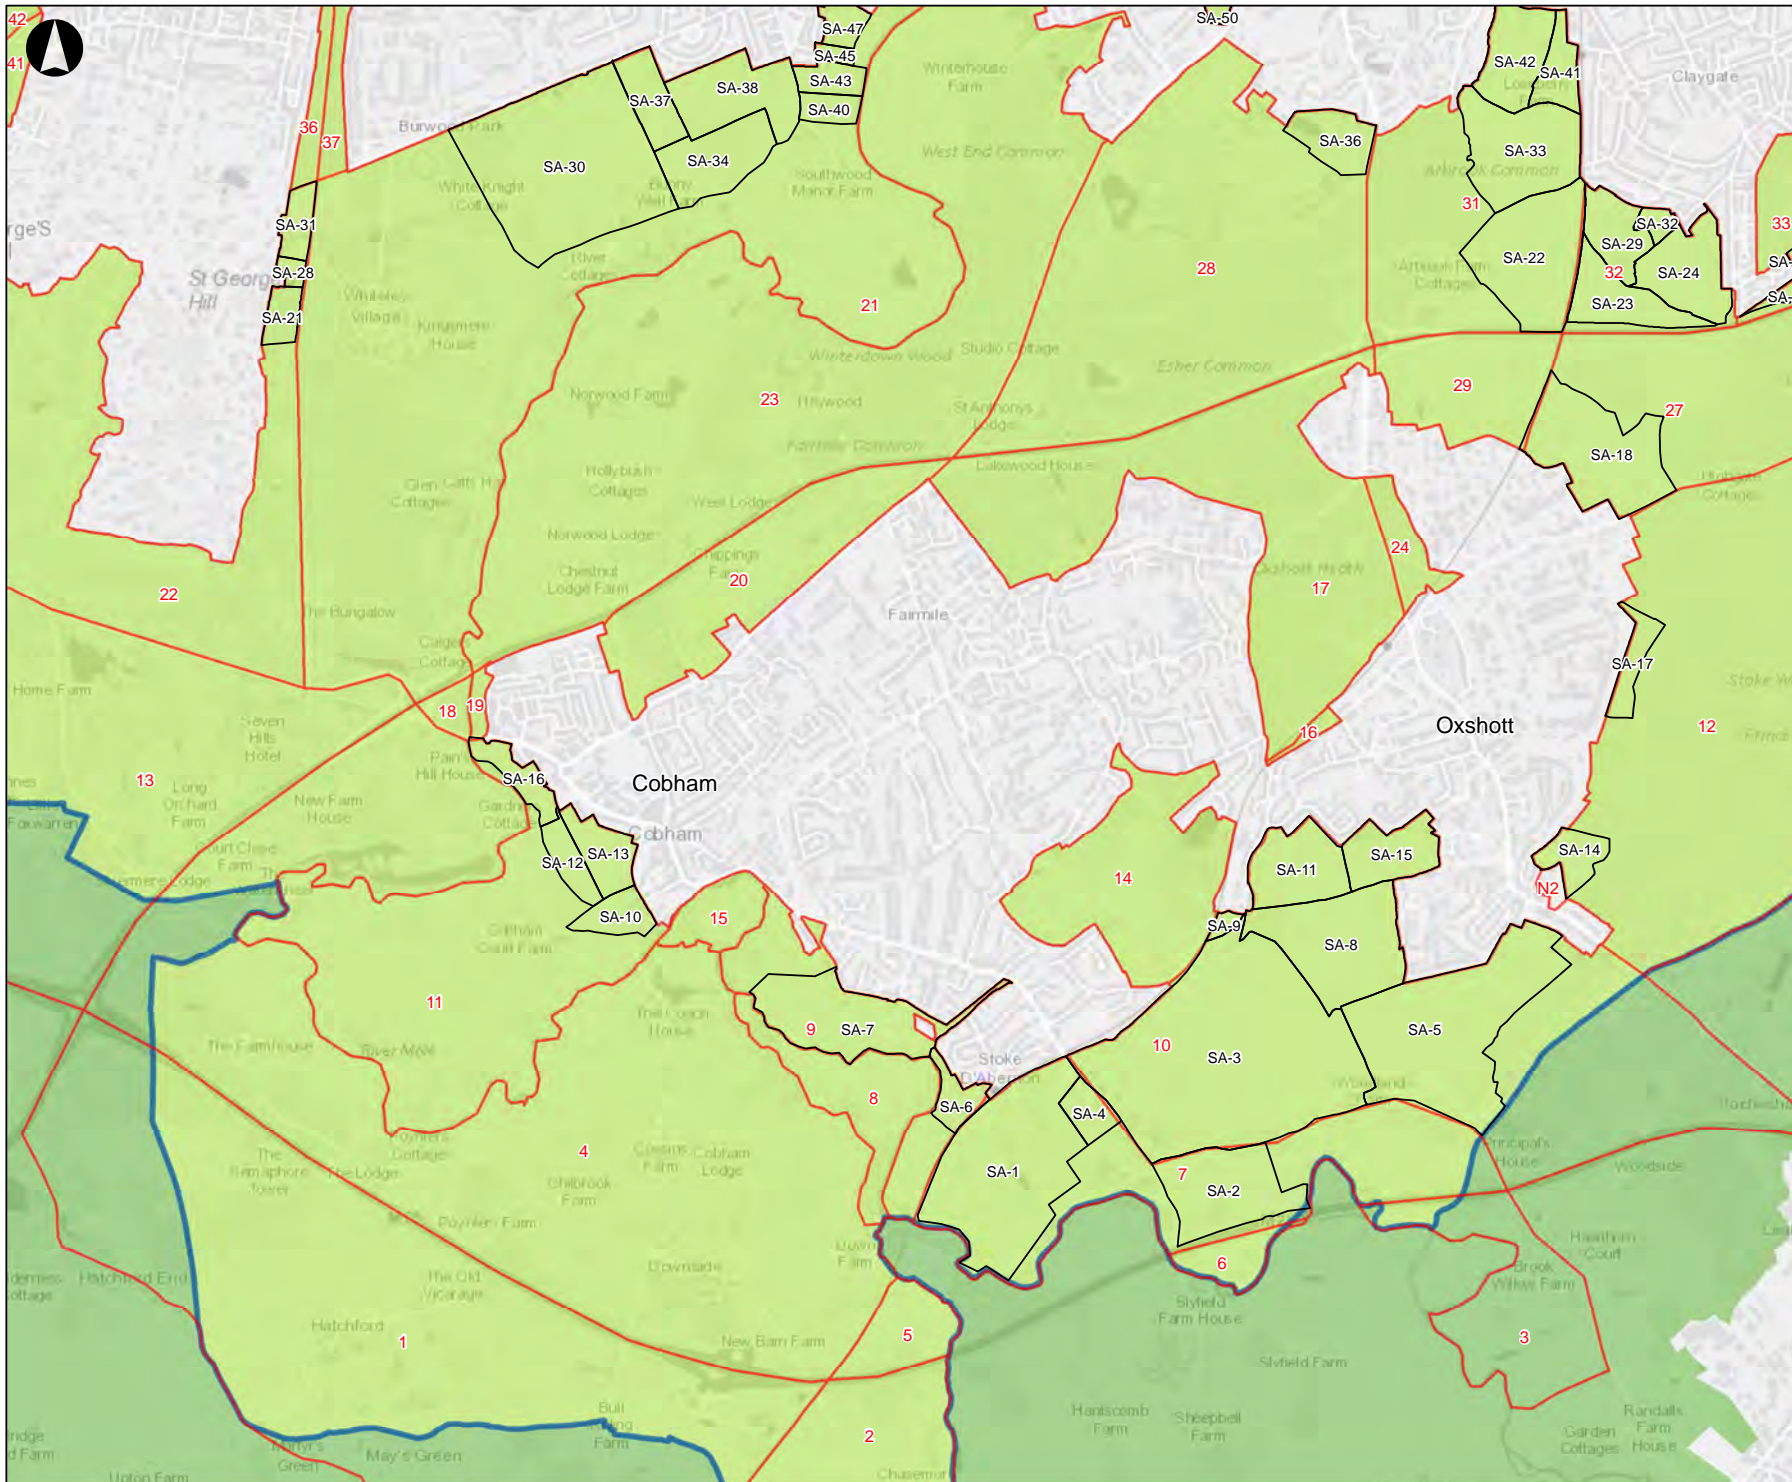


# Legend

- Sub-Areas
- Local Areas (GBBR)
- Elmbridge Boundary
- Elmbridge Green Belt
- Neighbouring Green Belt

Contains OS data © Crown Copyright and database right 2017

P1	28-03-18	CG	ML	AB
Issue	Date	By	Chkd	Appd

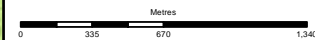

# ARUP

13 Fitzroy Street  
London W1T 4BQ  
Tel +44 20 7636 1531 Fax +44 20 7580 3924  
www.arup.com

Client  
**Elmbridge Borough Council**

Job Title  
**Elmbridge Green Belt Boundary Review**



Scale at A3  
**1:25,000**


Job No  
**258097-00**

Drawing Status  
**Draft**

Drawing No  
**001**

Issue  
**P1**



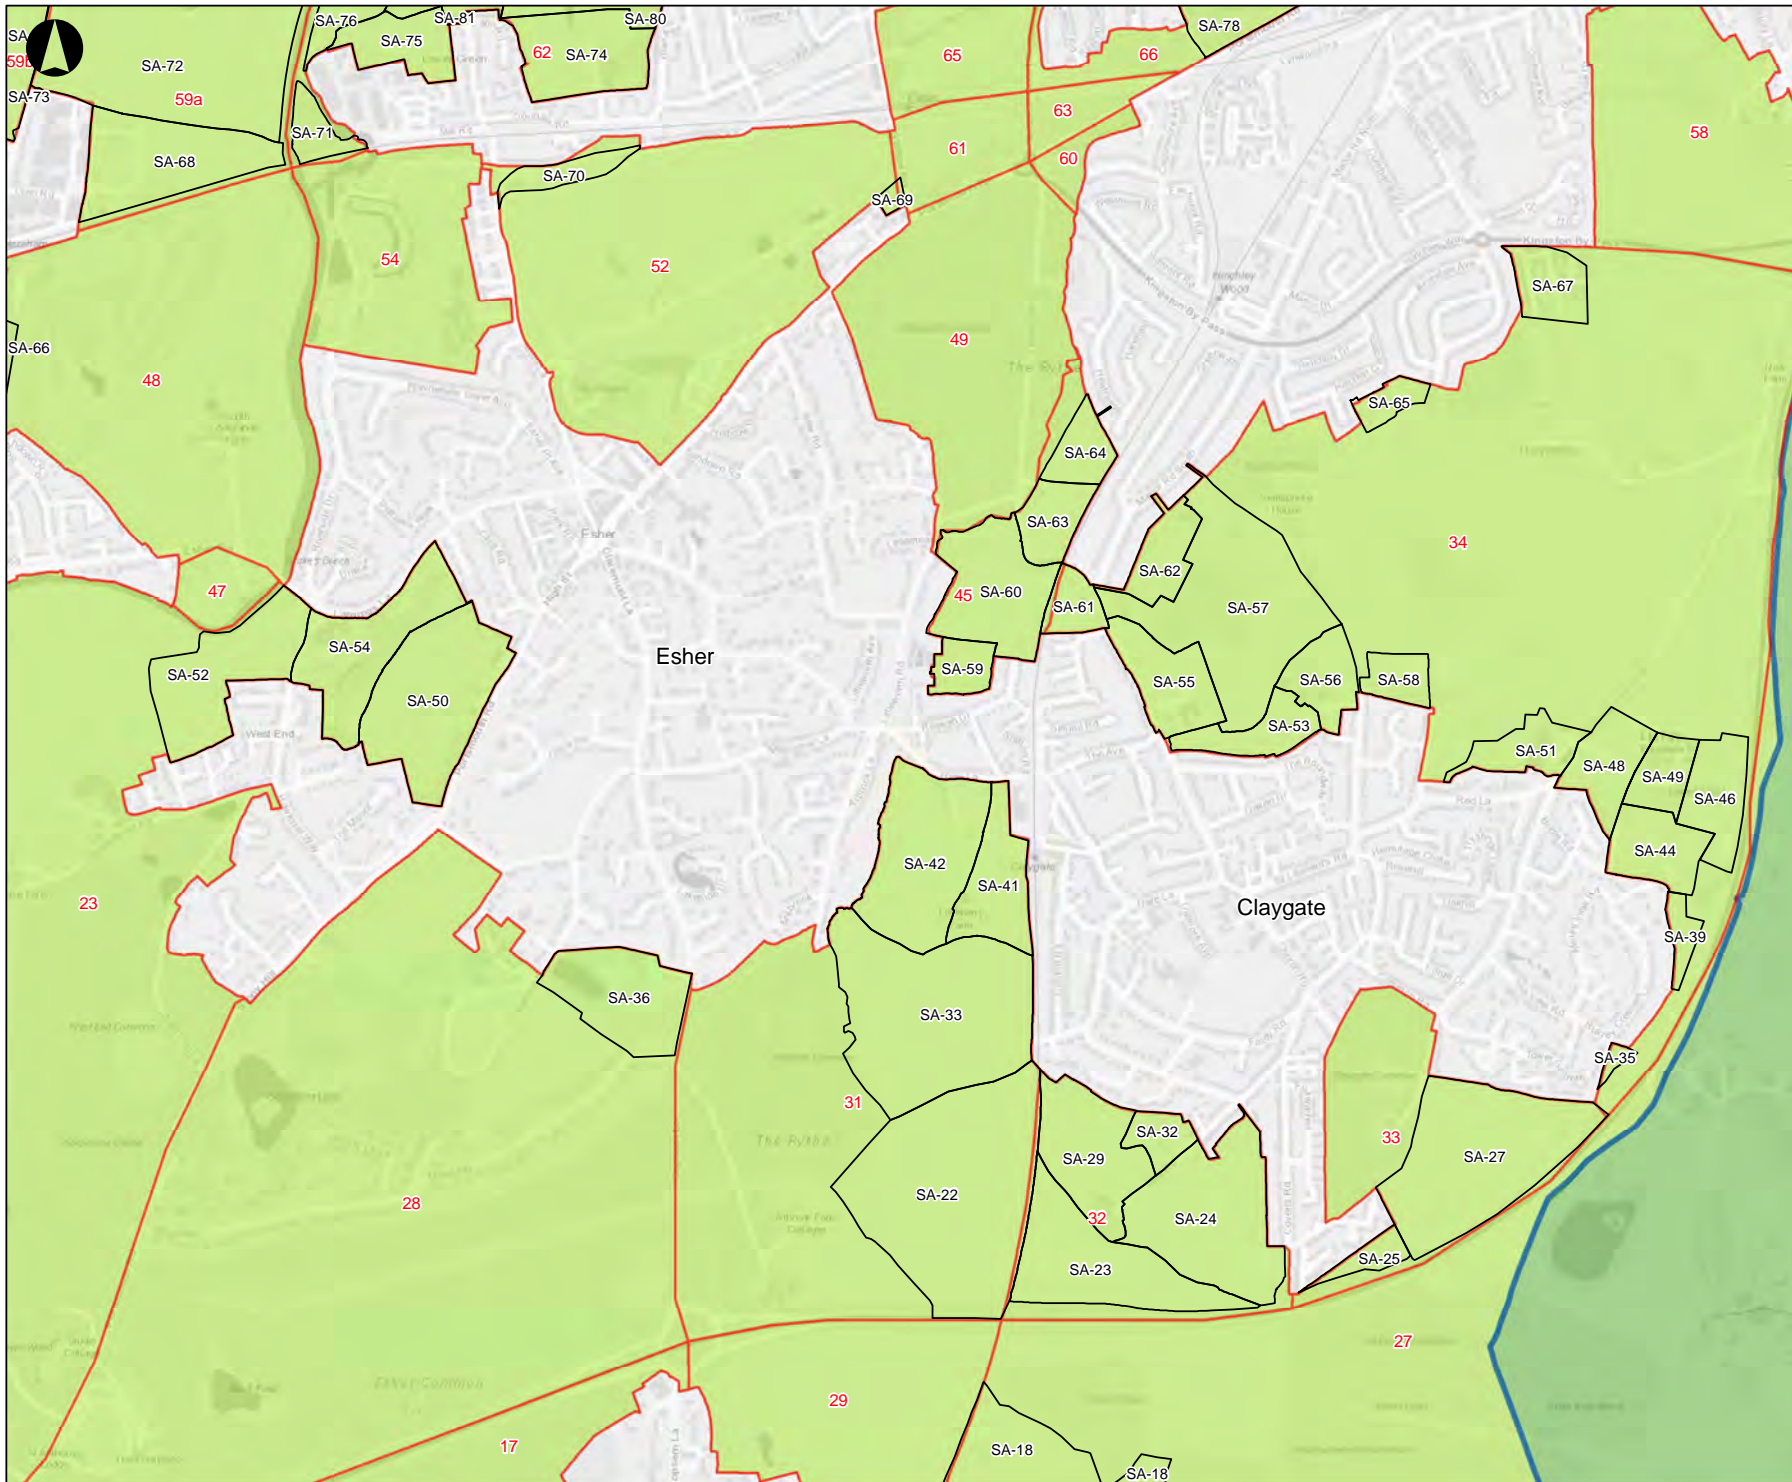


# Legend

- Sub-Areas
- Local Areas (GBBR)
- Elmbridge Boundary
- Elmbridge Green Belt
- Neighbouring Green Belt

Contains OS data © Crown Copyright and database right 2017

P1	28-03-18	CG	ML	AB
Issue	Date	By	Chkd	Appd

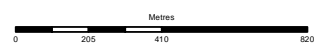


# ARUP

13 Fitzroy Street  
 London W1T 4BQ  
 Tel +44 20 7636 1531 Fax +44 20 7580 3924  
 www.arup.com

Client  
**Elmbridge Borough Council**

Job Title  
**Elmbridge Green Belt Boundary Review**

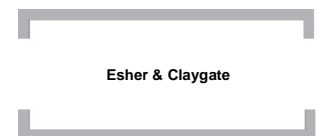


Scale at A3  
**1:15,000**

Job No  
**258097-00**

Drawing Status  
**Draft**

Drawing No  
**005**

Issue  
**P1**

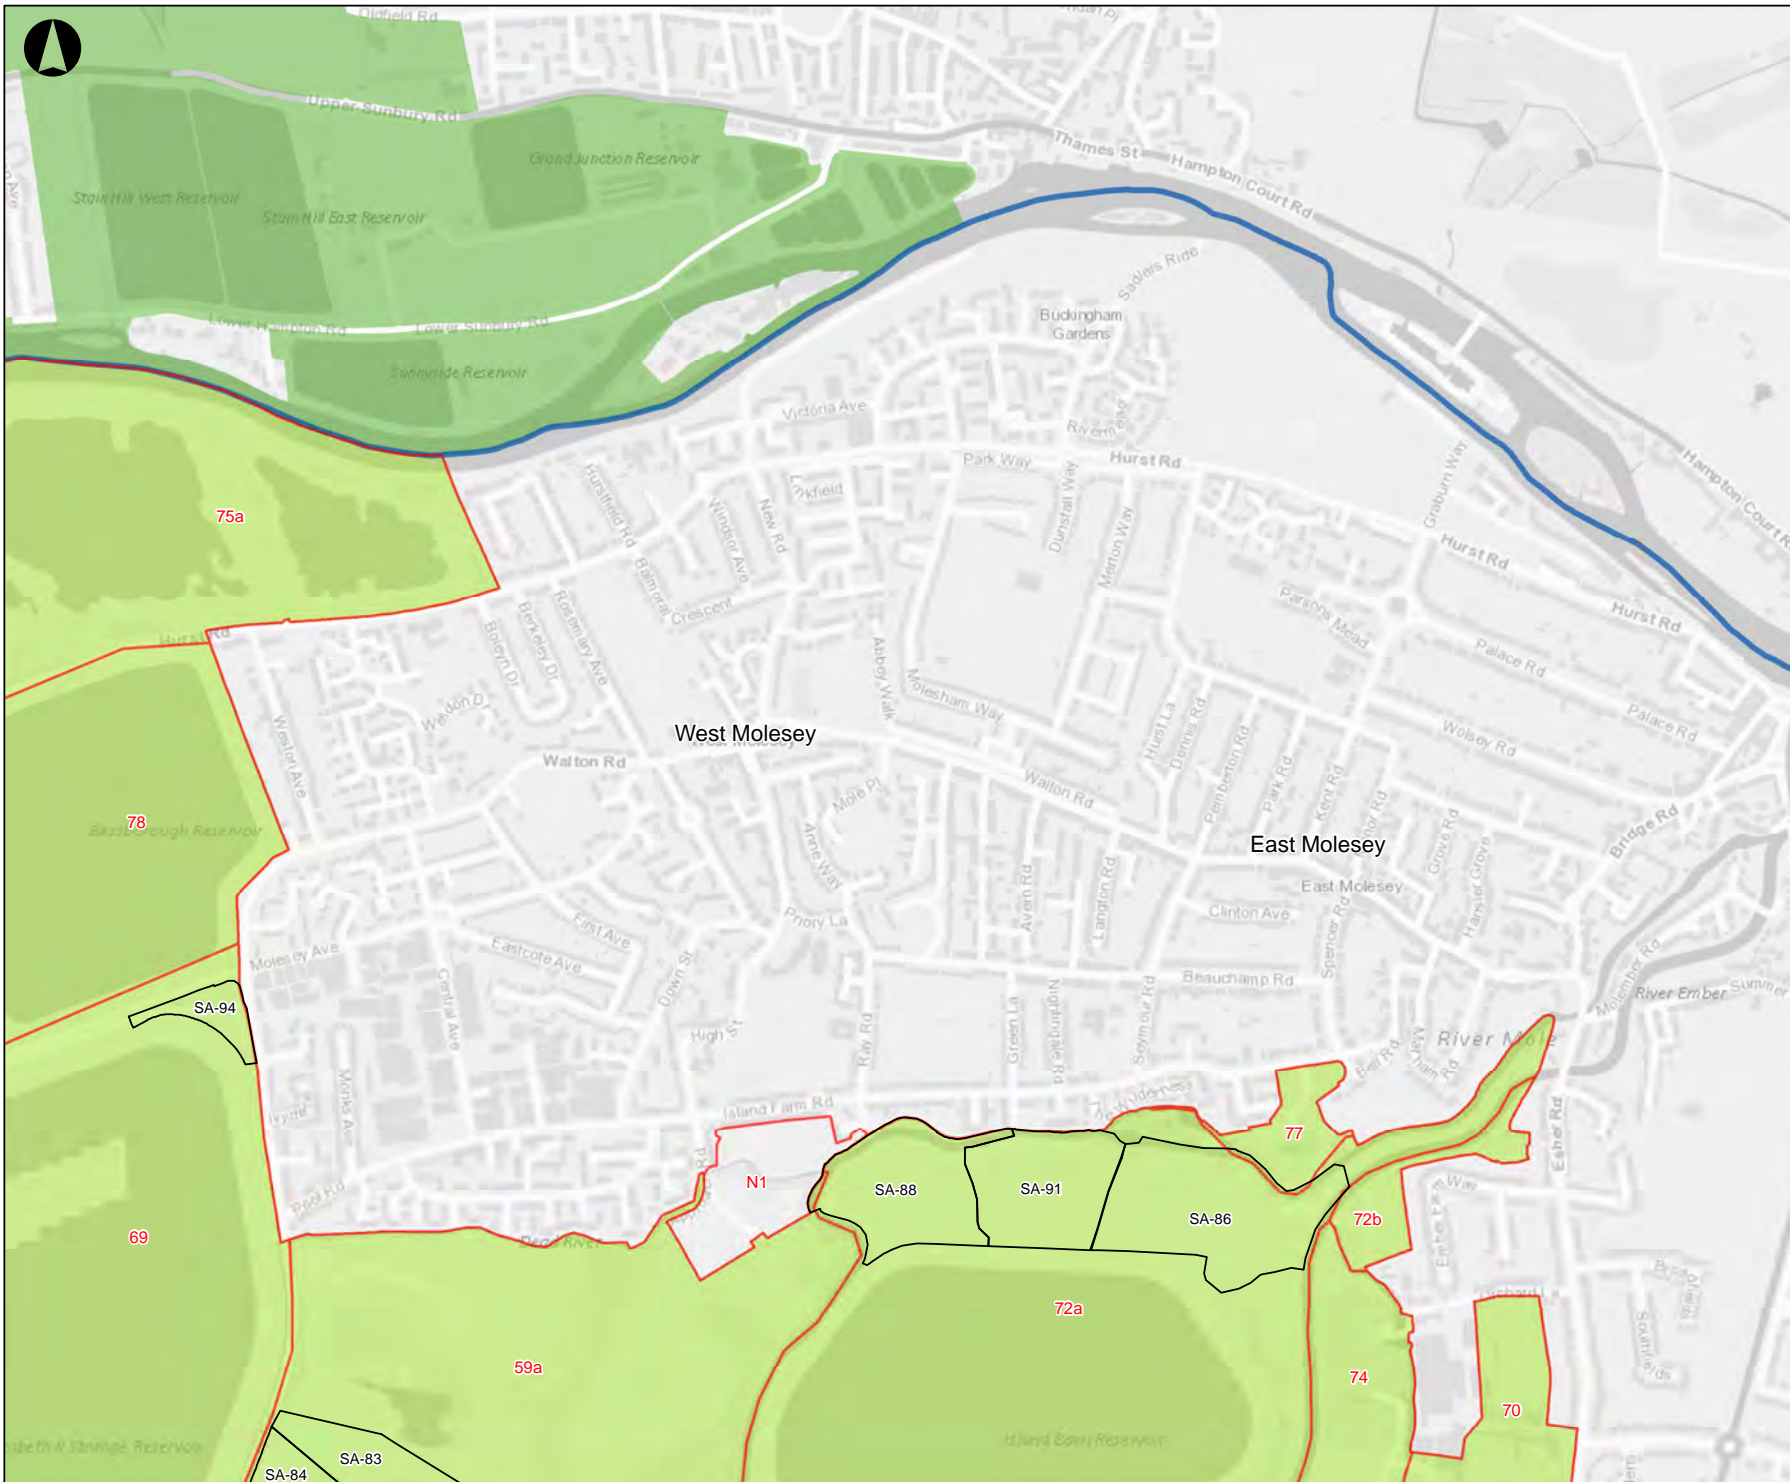


# Legend

- Sub-Areas
- Local Areas (GBBR)
- Elmbridge Boundary
- Elmbridge Green Belt
- Neighbouring Green Belt

Contains OS data © Crown Copyright and database right 2017

P1	28-03-18	CG	ML	AB
Issue	Date	By	Chkd	Appd

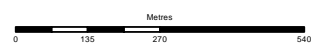


# ARUP

13 Fitzroy Street  
 London W1T 4BQ  
 Tel +44 20 7636 1531 Fax +44 20 7580 3924  
 www.arup.com

Client  
**Elmbridge Borough Council**

Job Title  
**Elmbridge Green Belt Boundary Review**

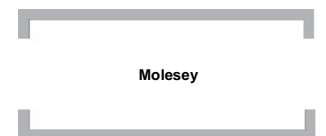


Scale at A3  
**1:10,000**

Job No <b>258097-00</b>	Drawing Status <b>Draft</b>
Drawing No <b>005</b>	Issue <b>P1</b>







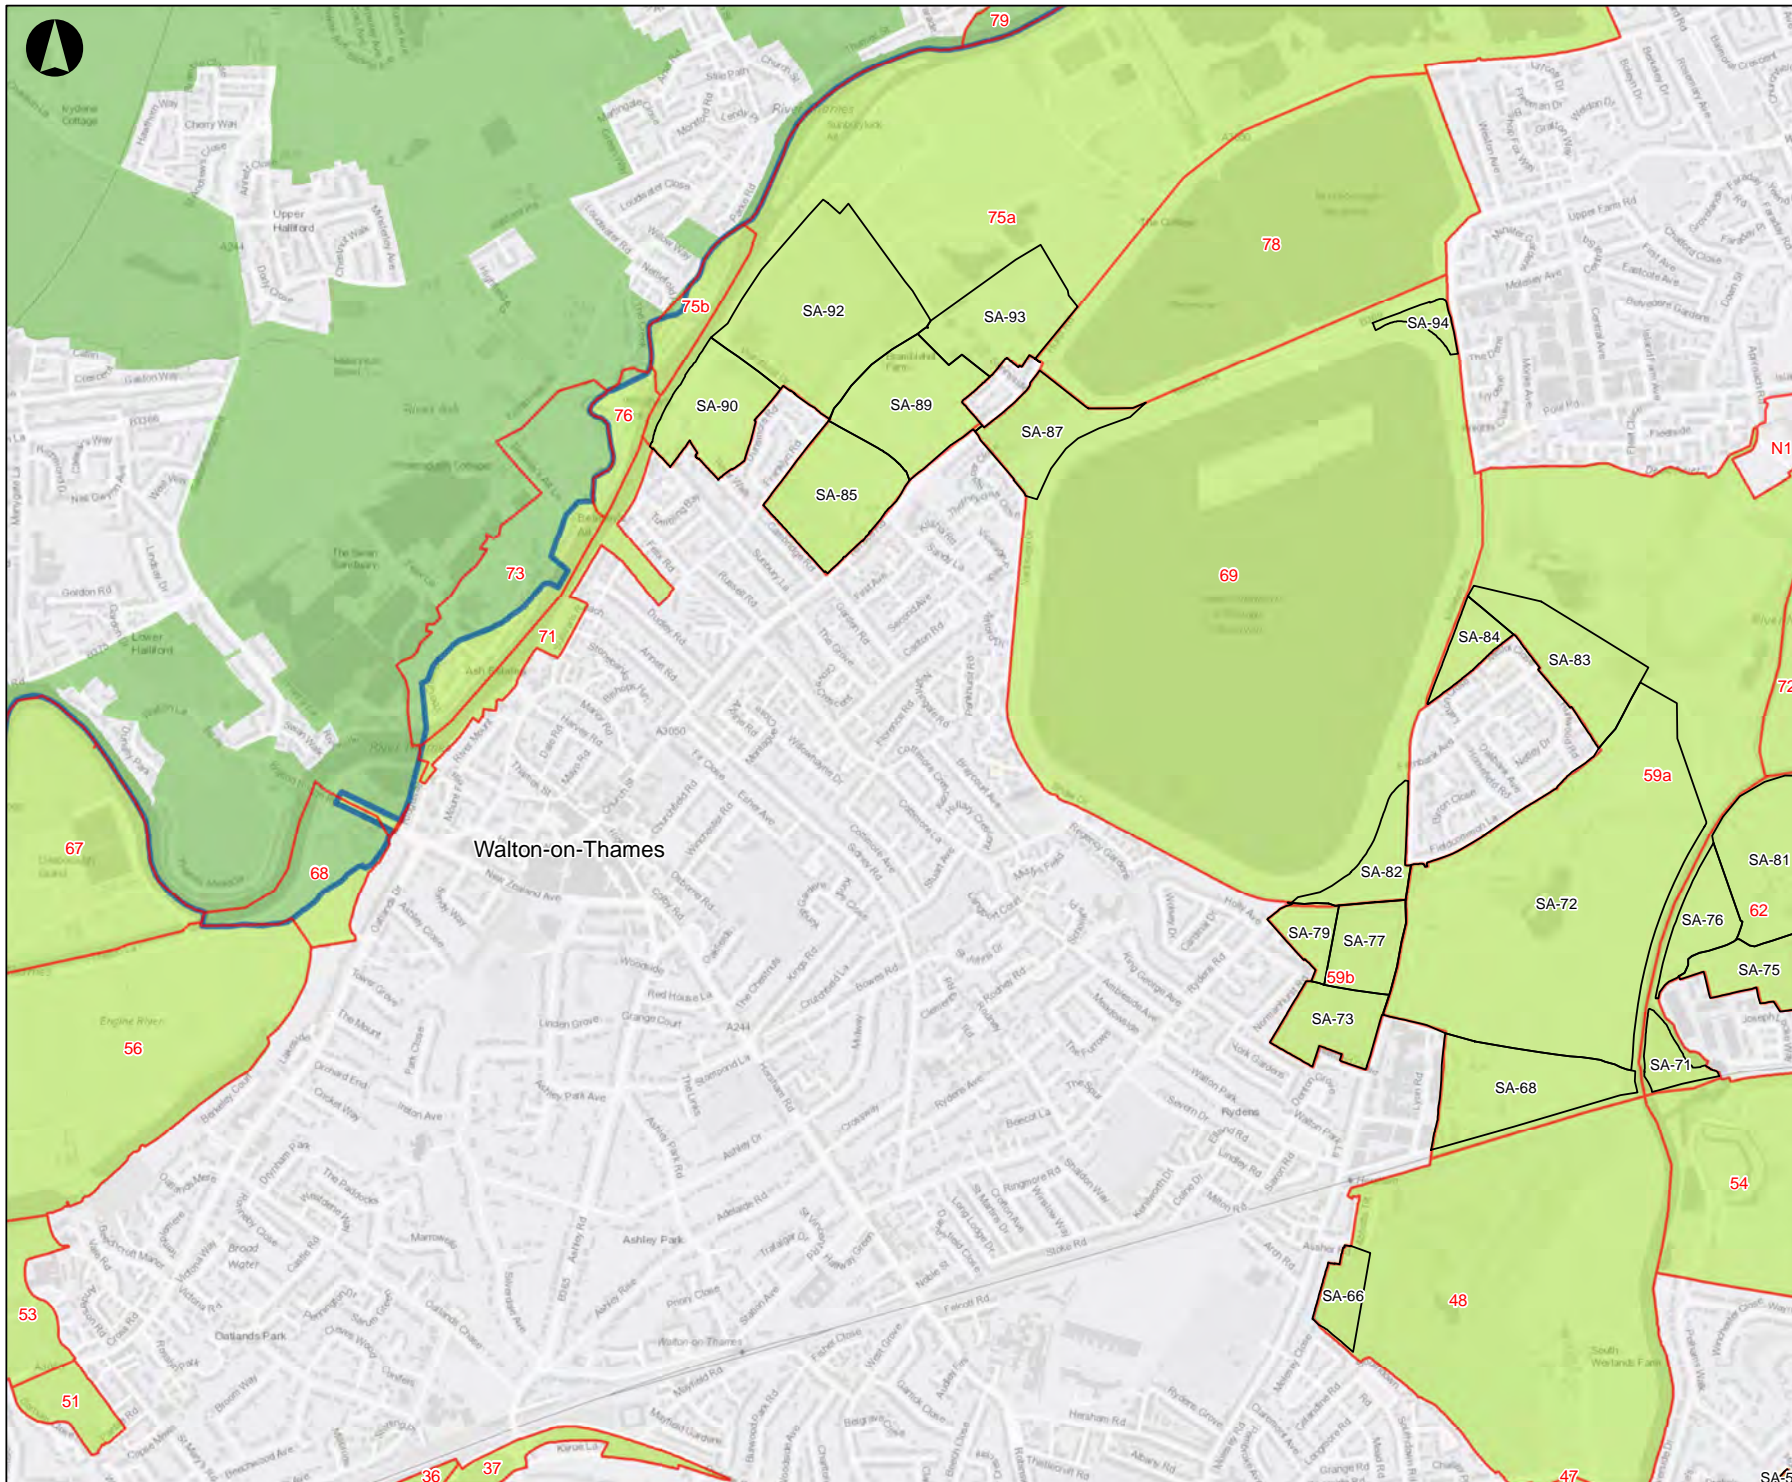

# Legend

- Sub-Areas
- Local Areas (GBBR)
- Elmbridge Boundary
- Elmbridge Green Belt
- Neighbouring Green Belt

Contains OS data © Crown Copyright and database right 2018

P1	27-11-18	ER	ML	AB
----	----------	----	----	----

Issue	Date	By	Chkd	Appd
-------	------	----	------	------



# ARUP

13 Fitzroy Street  
London W1T 4BQ  
Tel +44 20 7636 1531 Fax +44 20 7580 3924  
www.arup.com

Client  
**Elmbridge Borough Council**

Job Title  
**Elmbridge Green Belt Boundary Review**



Scale at A3  
**1:15,000**


Job No  
**258097-00**

Drawing Status  
**Draft**

Drawing No  
**002**

Issue  
**P1**



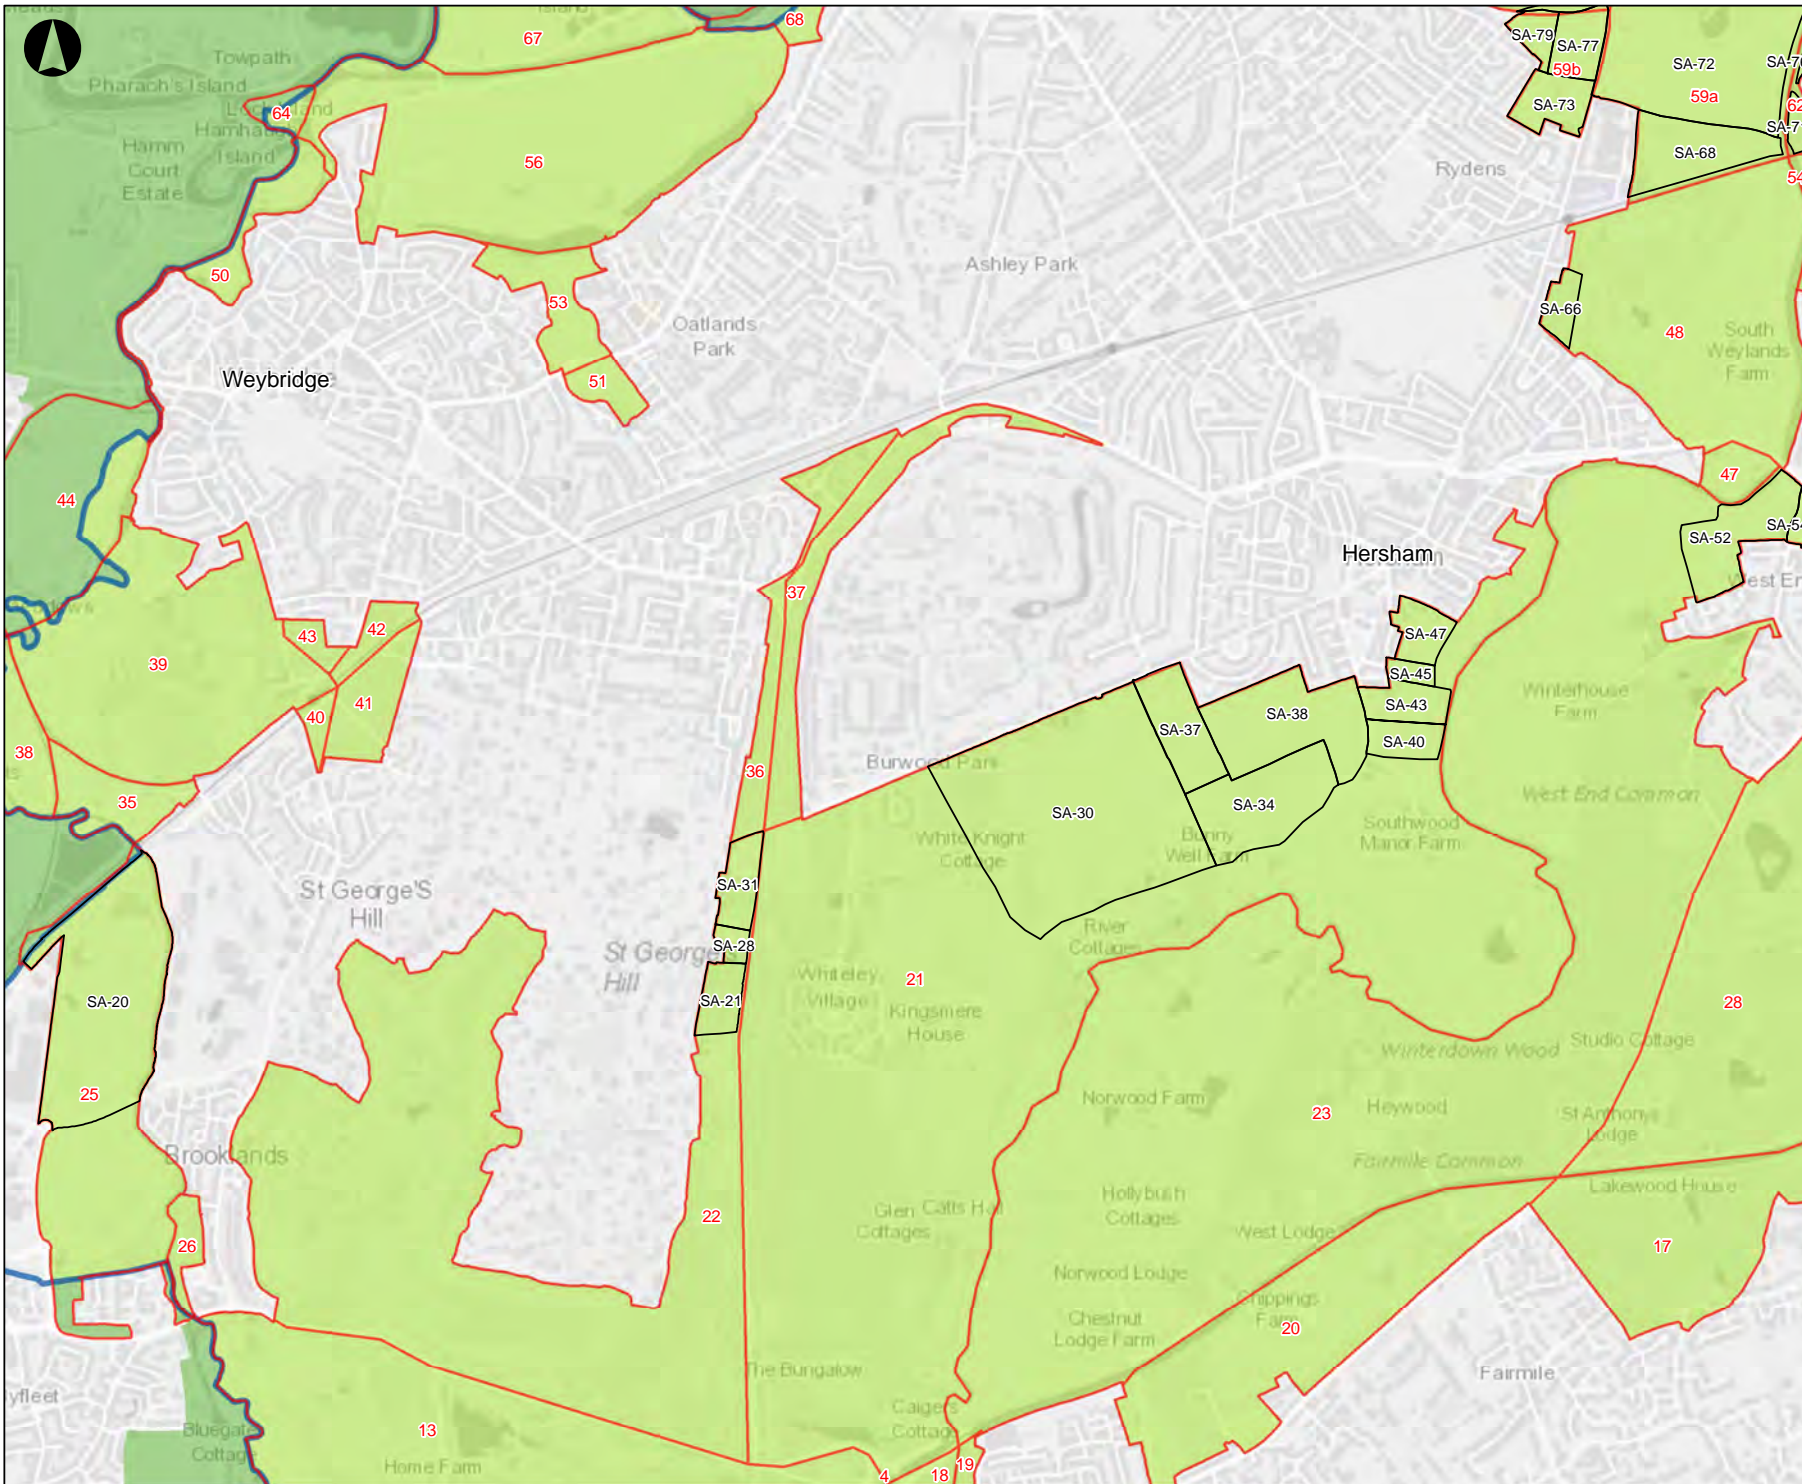


# Legend

- Sub-Areas
- Local Areas (GBBR)
- Elbridge Boundary
- Elbridge Green Belt
- Neighbouring Green Belt

Contains OS data © Crown Copyright and database right 2017

P1	28-03-18	CG	ML	AB
Issue	Date	By	Chkd	Appd

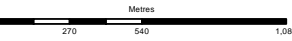

# ARUP

13 Fitzroy Street  
 London W1T 4BQ  
 Tel +44 20 7636 1531 Fax +44 20 7580 3924  
 www.arup.com

Client  
**Elmbridge Borough Council**

Job Title  
**Elmbridge Green Belt Boundary Review**



Scale at A3  
**1:20,000**

Job No <b>258097-00</b>	Drawing Status <b>Draft</b>
Drawing No <b>002</b>	Issue <b>P1</b>