



DATUM 55.000m

EXISTING STREET SCENE

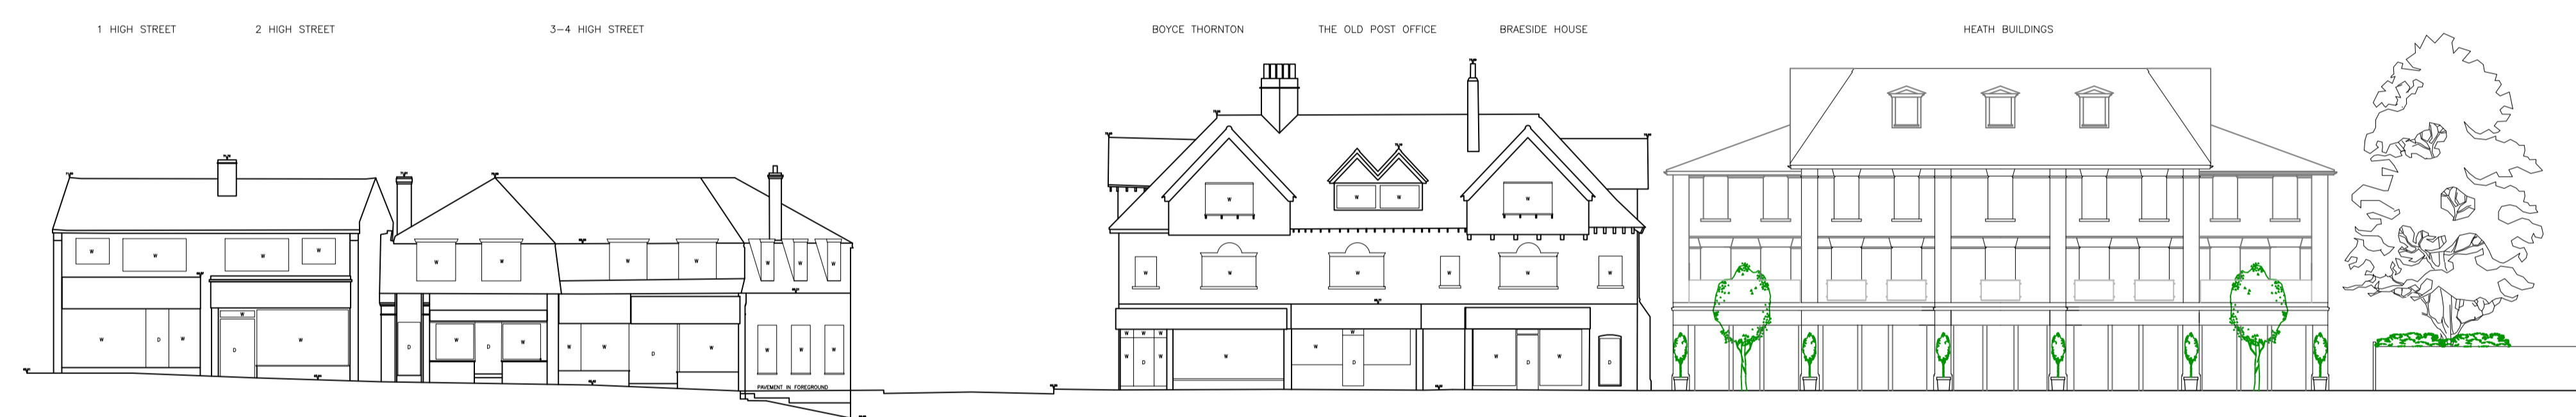

DATUM 55.000m

PROPOSED STREET SCENE

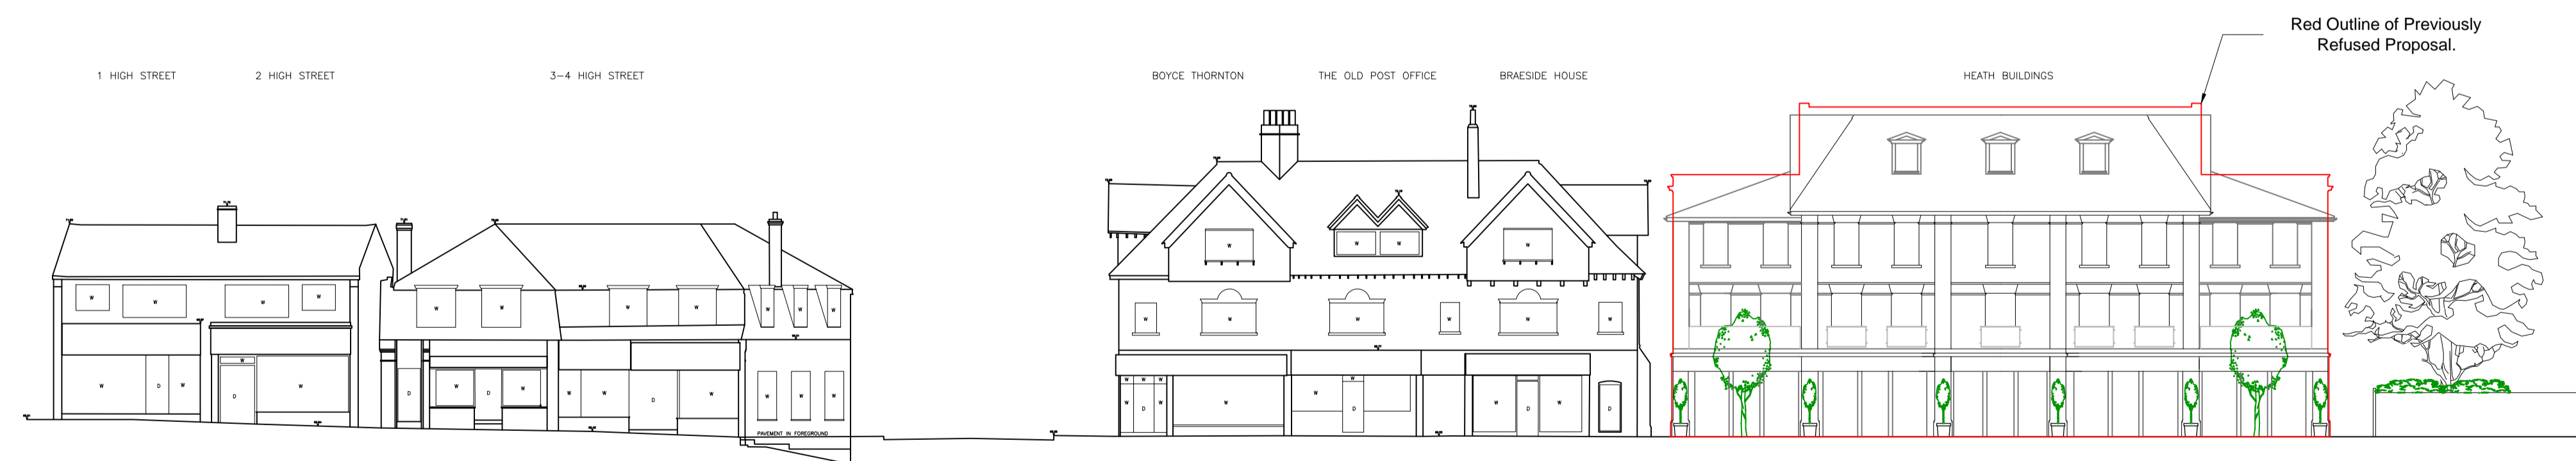

DATUM 55.000m

PROPOSED STREET SCENE (Showing outline of previously refused Scheme)

Rev G: Changes made following request by Case Officer May 2024

Revision Date

Project
**Heath Buildings,
 High Street,
 Oxshott,
 Surrey.**
 Title
Existing & Proposed Street Scene

Scale 1:200@A1 Drwg No **HBL/05G** Date May 2024

