




Proposed Site Section 01

1:100

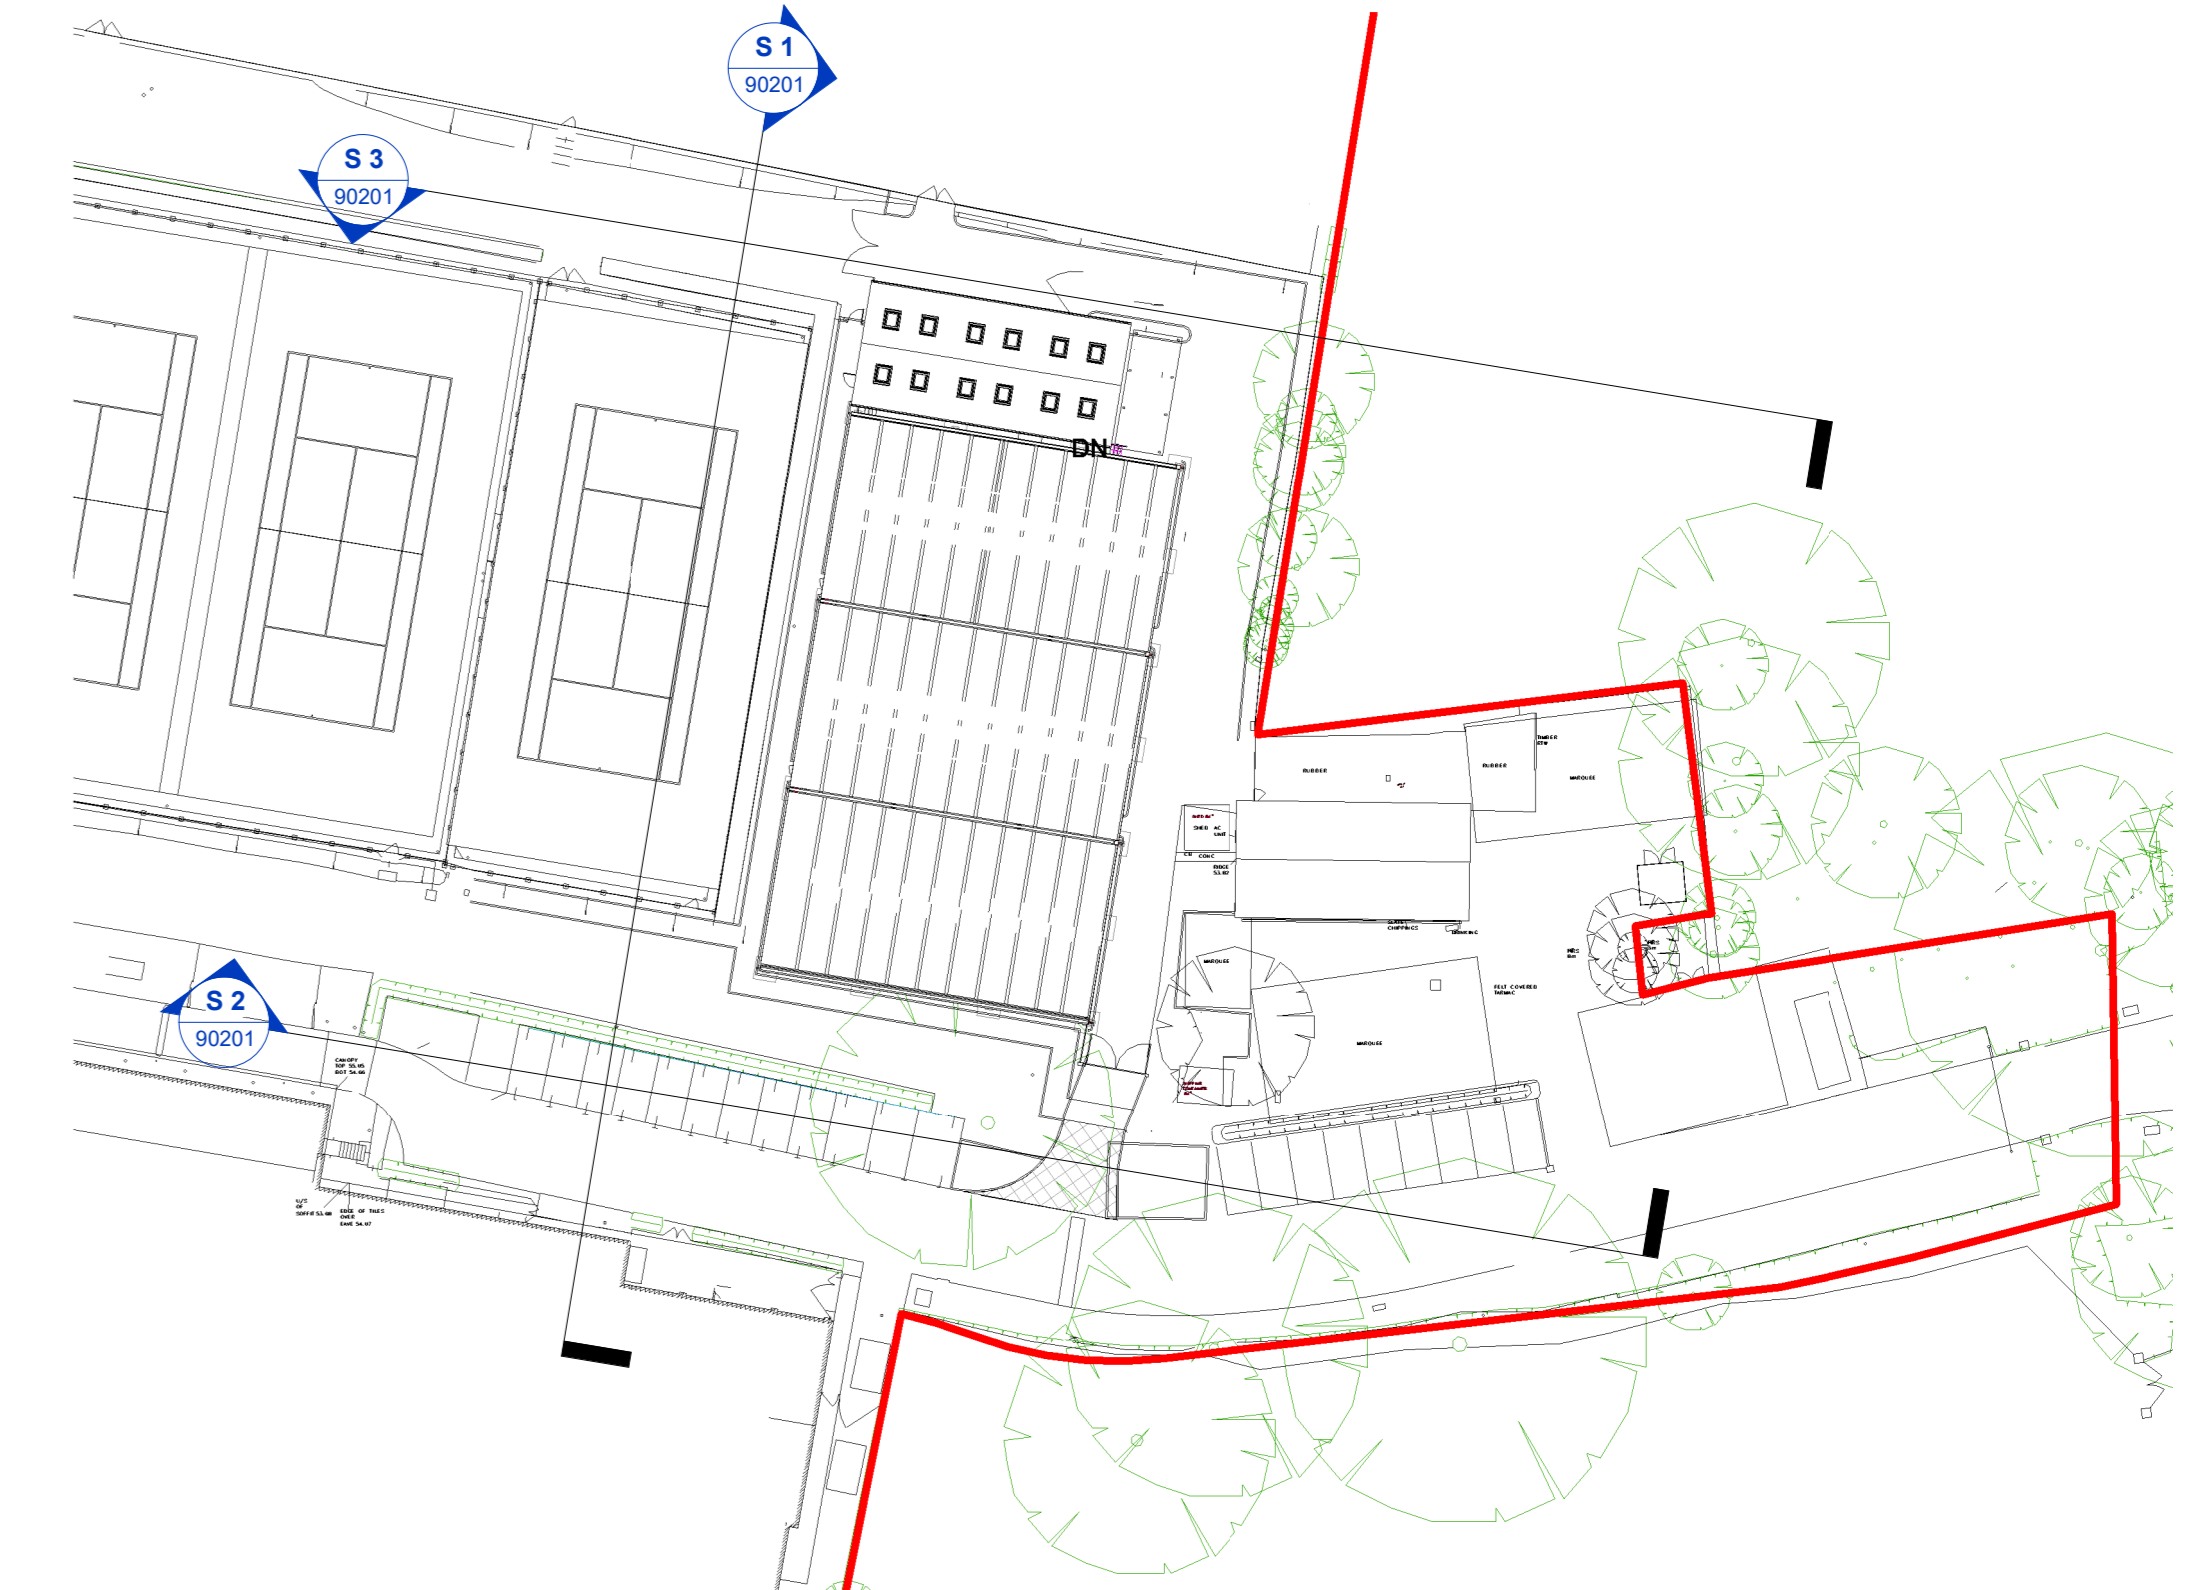


Site Section Key Plan

1:500

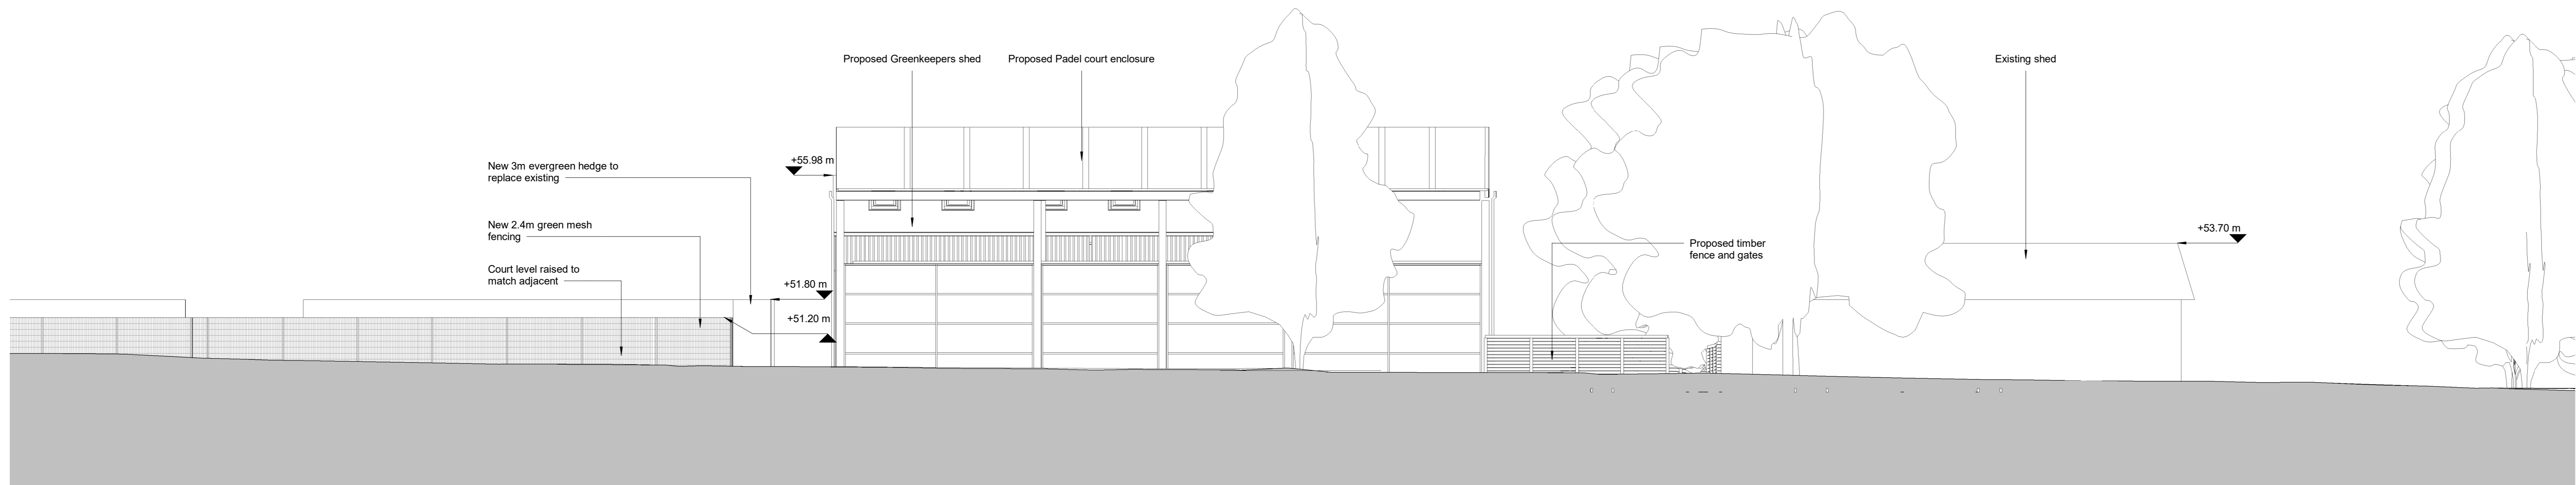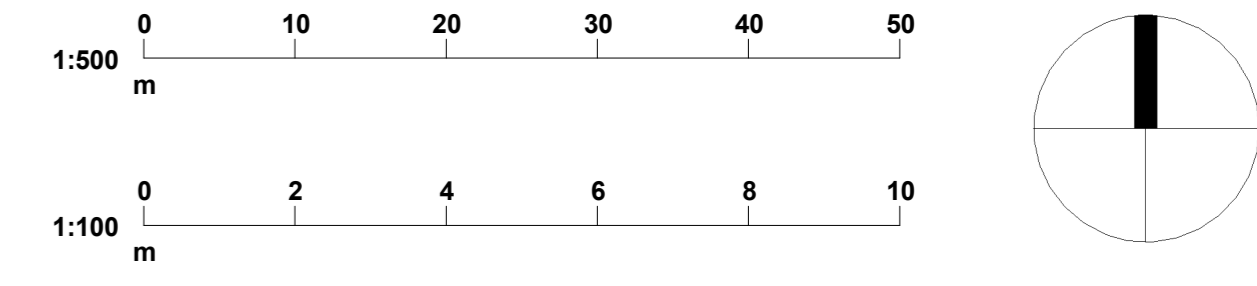

Proposed Site Section 02

1:100

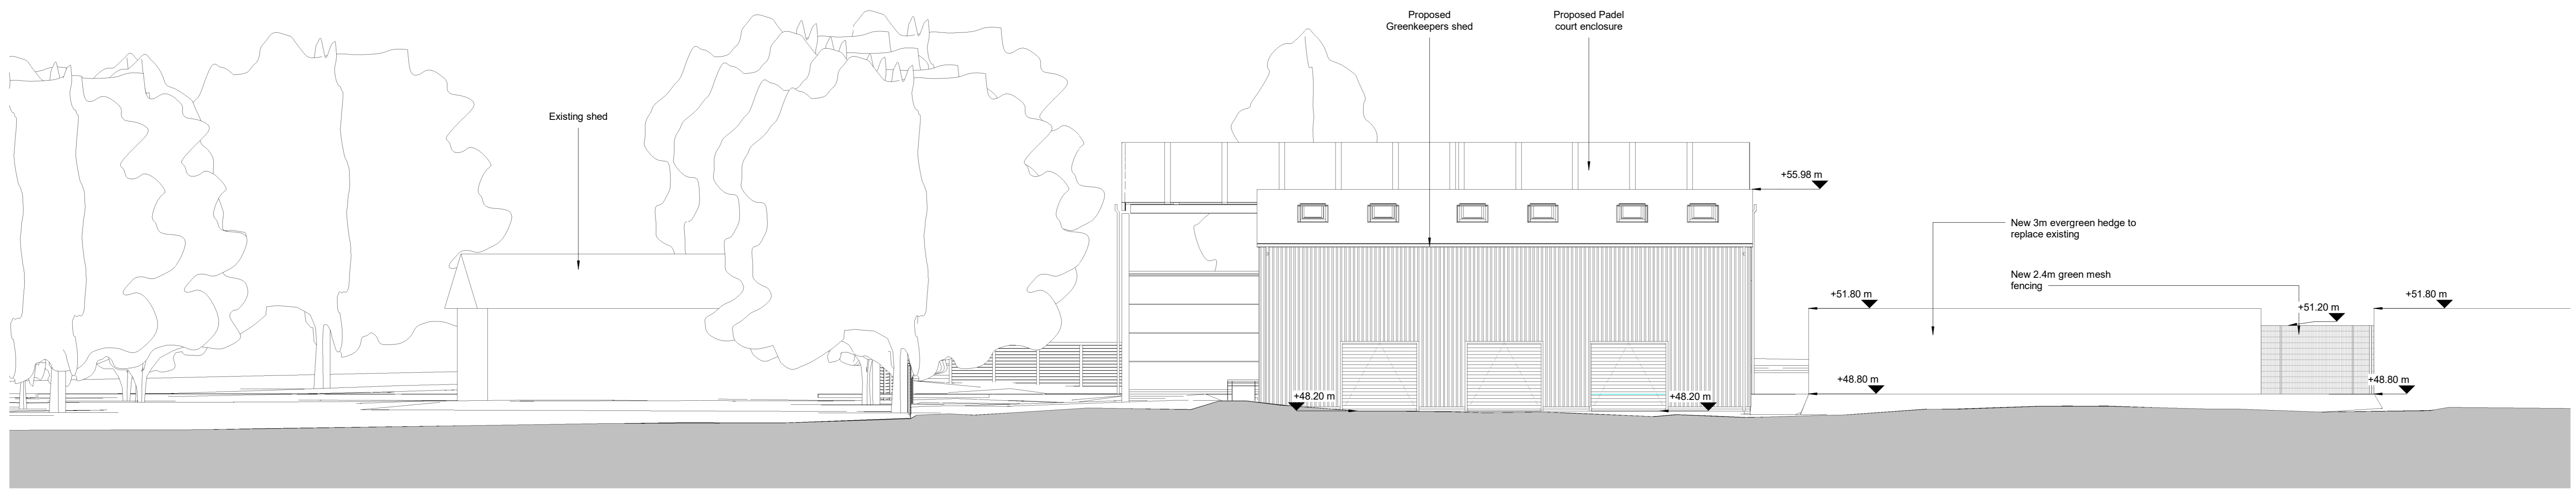

Proposed Site Section 03

1:100

P02	07.02.23	Issued for Planning	VS	JH
P01	07.07.22	56/18A Submission	GL	JH
Rev	Date	Description	By	CHK

PLANNING

DB3

LEEDS
10 South Parade, Leeds, LS1 5QS
Tel: 0113 244 2001 www.db3leeds.com

CLIENT
ST. GEORGE'S HILL LAWN TENNIS CLUB

PROJECT
PADEL COURT ENCLOSURE

TITLE
PROPOSED SITE SECTIONS

CREATOR DATE	SCALE	DATE	CHK	STATUS
07/02/23	1:100	07/02/23	VS	ISSUED

SHEET NO. **10365 - DB3 - 501 - XX - DR - A - 90201** SECTION **P02**

PROJECT NO. 10365 - DB3 - 501 - XX - DR - A - 90201

DATE: 07/02/23

SCALE: 1:100

SECTION: P02

PROJECT: ST. GEORGE'S HILL LAWN TENNIS CLUB

CLIENT: ST. GEORGE'S HILL LAWN TENNIS CLUB

PROJECT: Padel Court Enclosure

TITLE: Proposed Site Sections

CREATOR: VS

DATE: 07/02/23

SCALE: 1:100

SECTION: P02

PROJECT: 10365 - DB3 - 501 - XX - DR - A - 90201