

APPENDIX D



Rev	Date	Description
SHANLY HOMES		
Project Land off Anyards Road Cobham		
Drawing Site layout		
Date 03.10.23	Scale @ A3 1:500	Drawn CE
Drawing number 1409/PIn/101		Revision A



Front Elevation




Side Elevation




Rear Elevation




Side Elevation

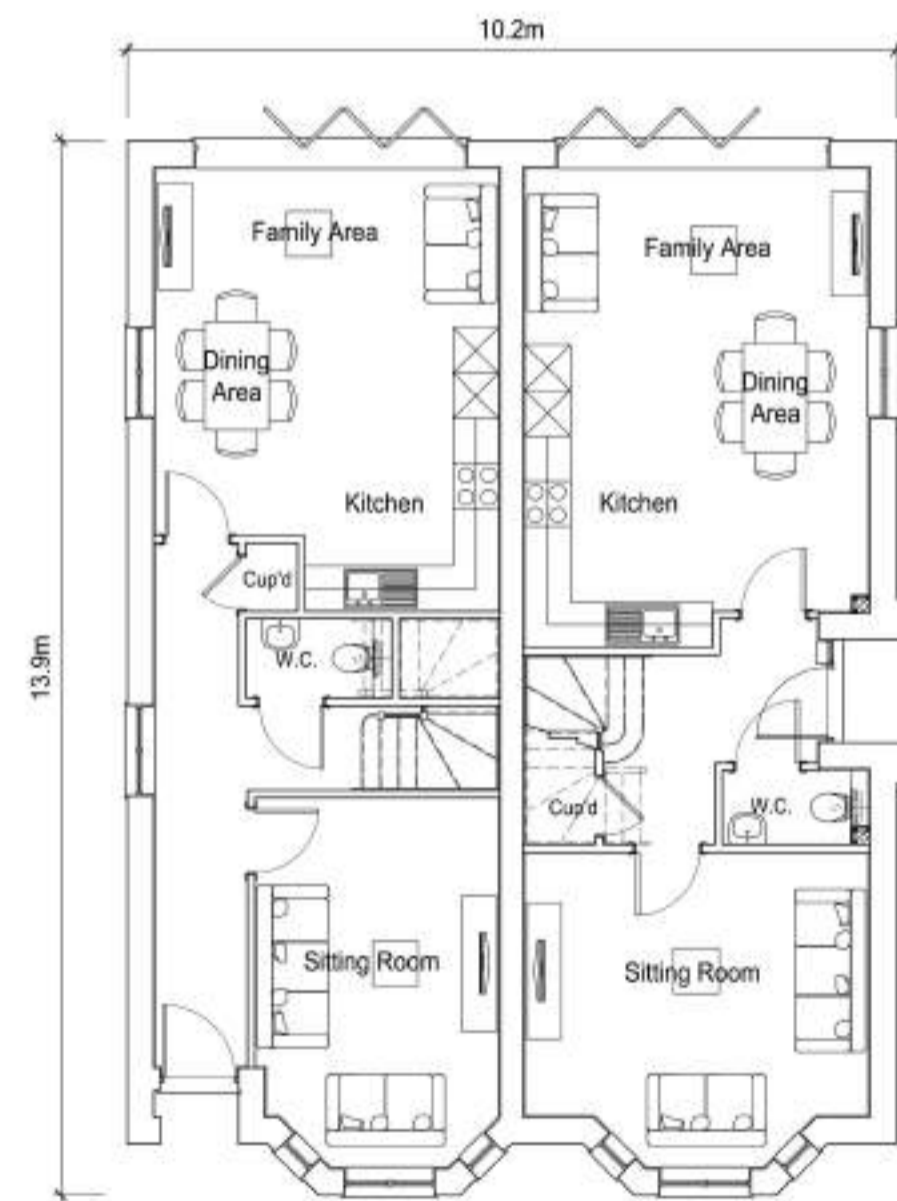

Ground Floor Plan

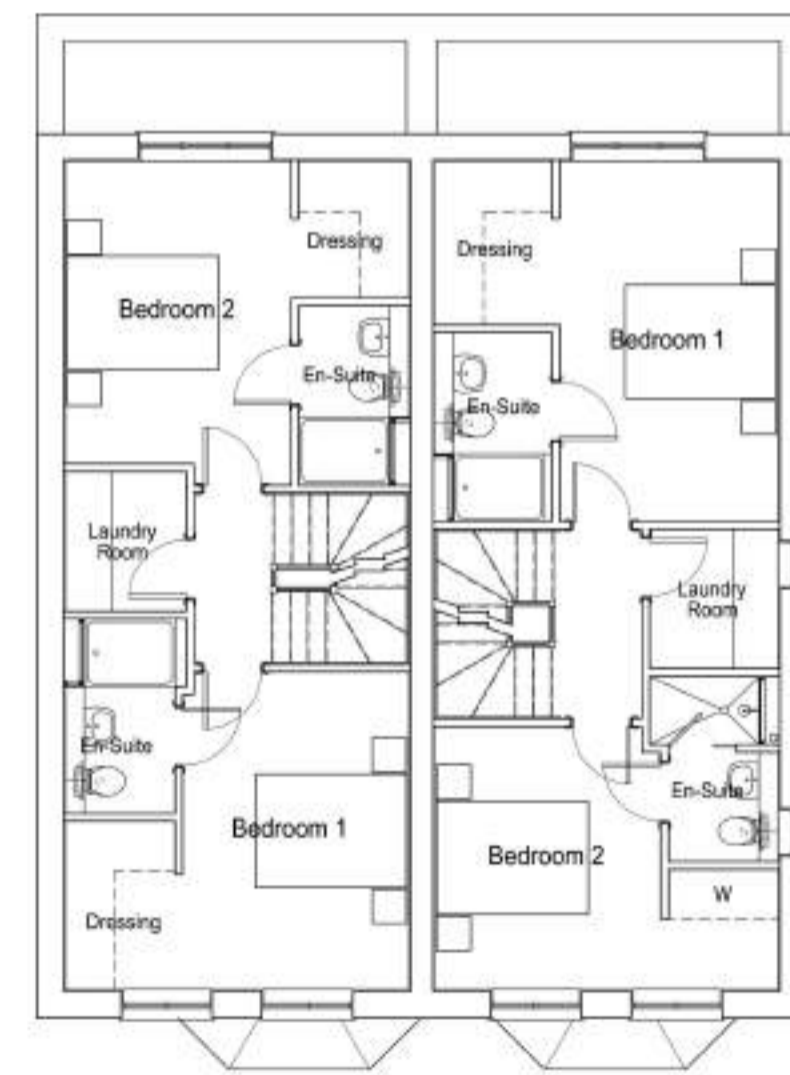

First Floor Plan

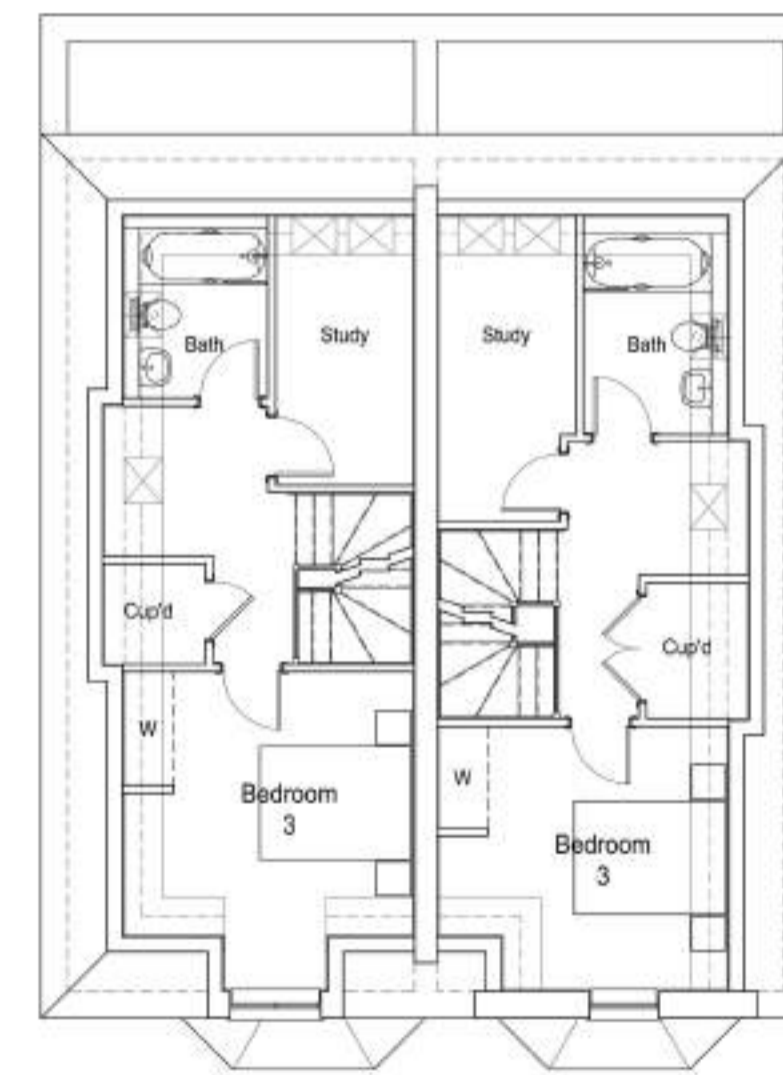

Second Floor Plan

A 22.11.23 Dimensions added
 Rev | Date | Description

SHANLY
 HOMES

Project
 Land To Rear Of
 Anyards Road & Copse Road
 Cobham

Planning

Drawing
 Plots 1-2
 Plans and Elevations

Date 28.09.23	Scale @ A1 1:100	Drawn CE
Drawing number 1409/Pln/102		Revision A



Front Elevation




Side Elevation




Rear Elevation




Side Elevation

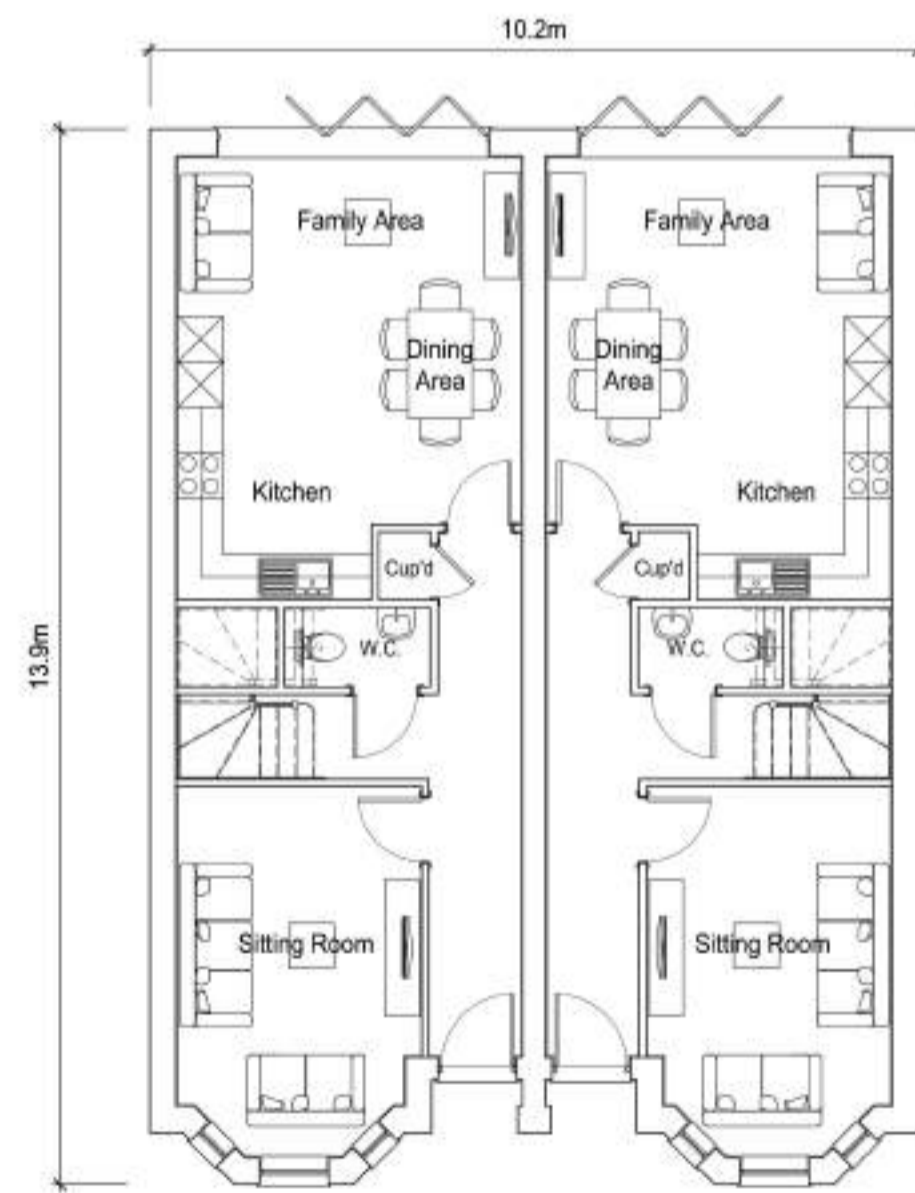

Ground Floor Plan

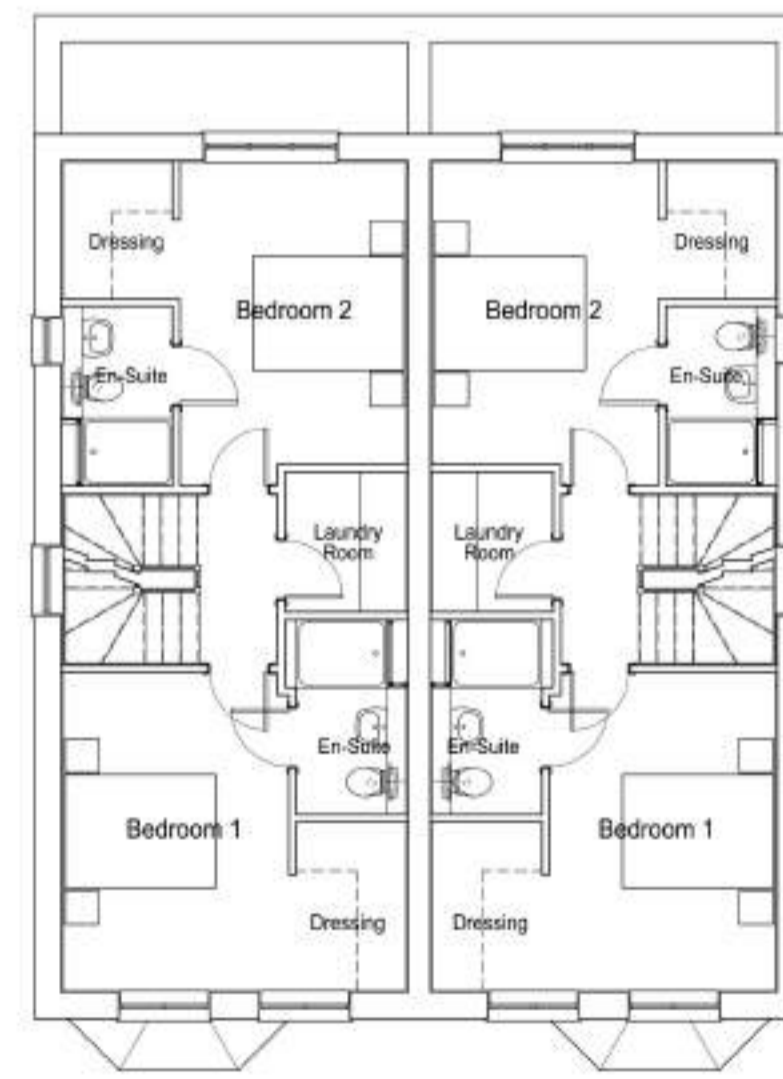

First Floor Plan

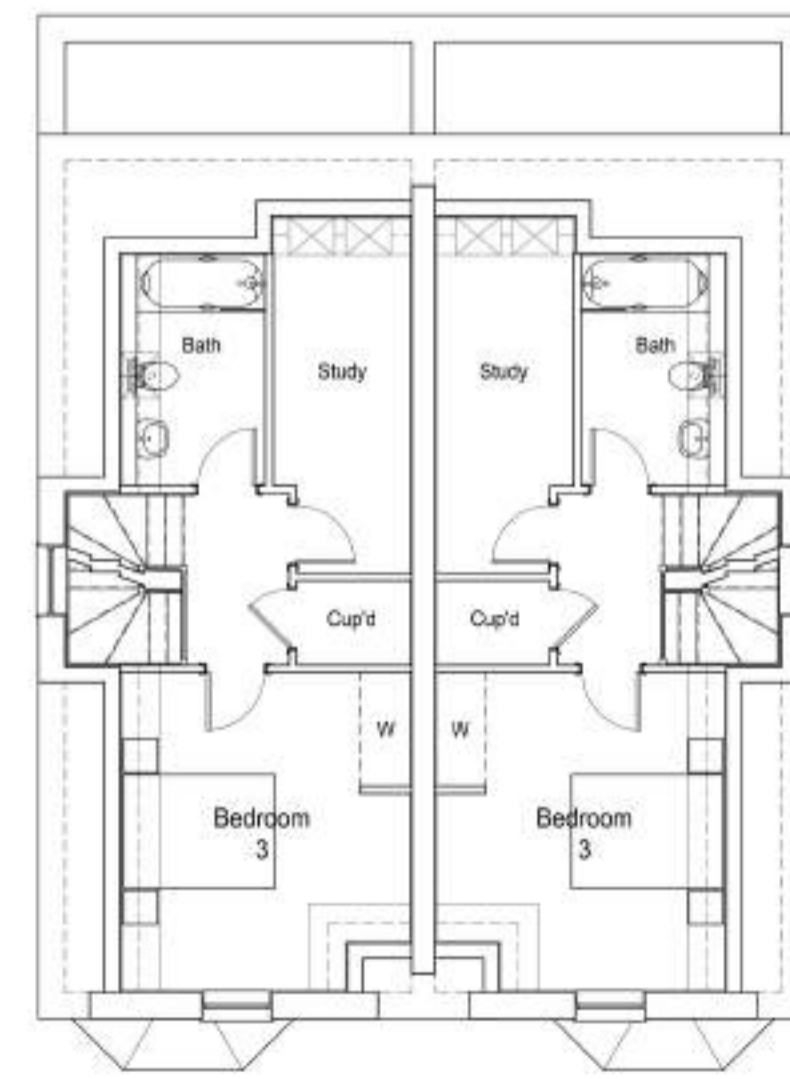

Second Floor Plan

Rev	Date	Description
A	22.11.23	Dimensions added

SHANLY
HOMES

Project
Land To Rear Of
Anyards Road & Copse Road
Cobham

Planning

Drawing
Plots 3-4
Plans and Elevations

Date	Scale @ A1	Drawn
28.09.23	1:100	CE
Drawing number	Revision	
1409/Pln/103	A	





Front Elevation




Side Elevation




Rear Elevation




Side Elevation

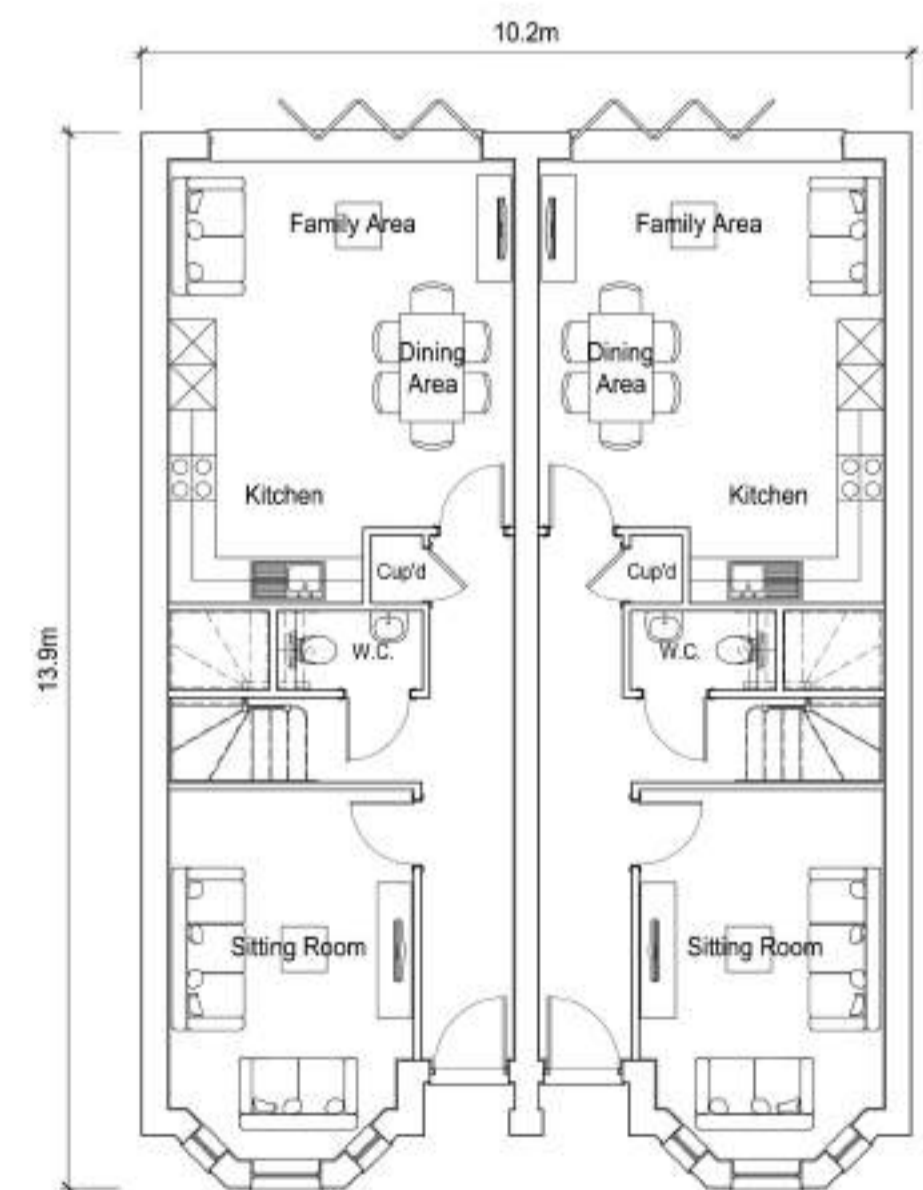

Ground Floor Plan

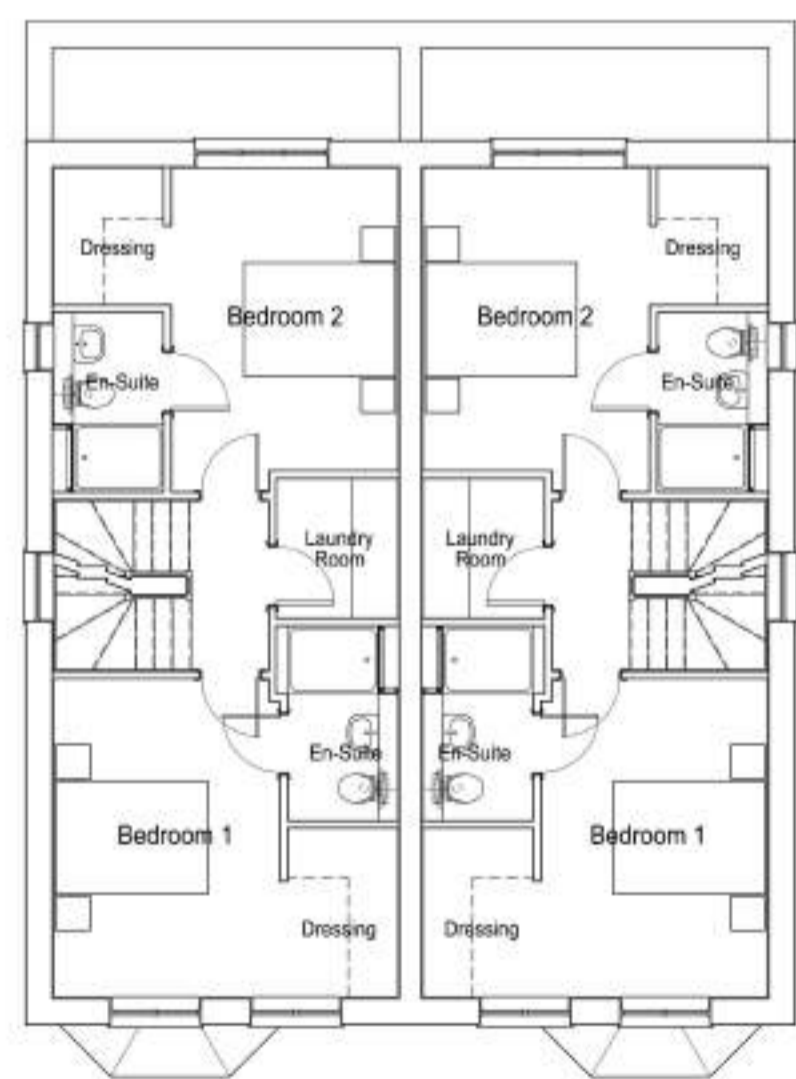

First Floor Plan

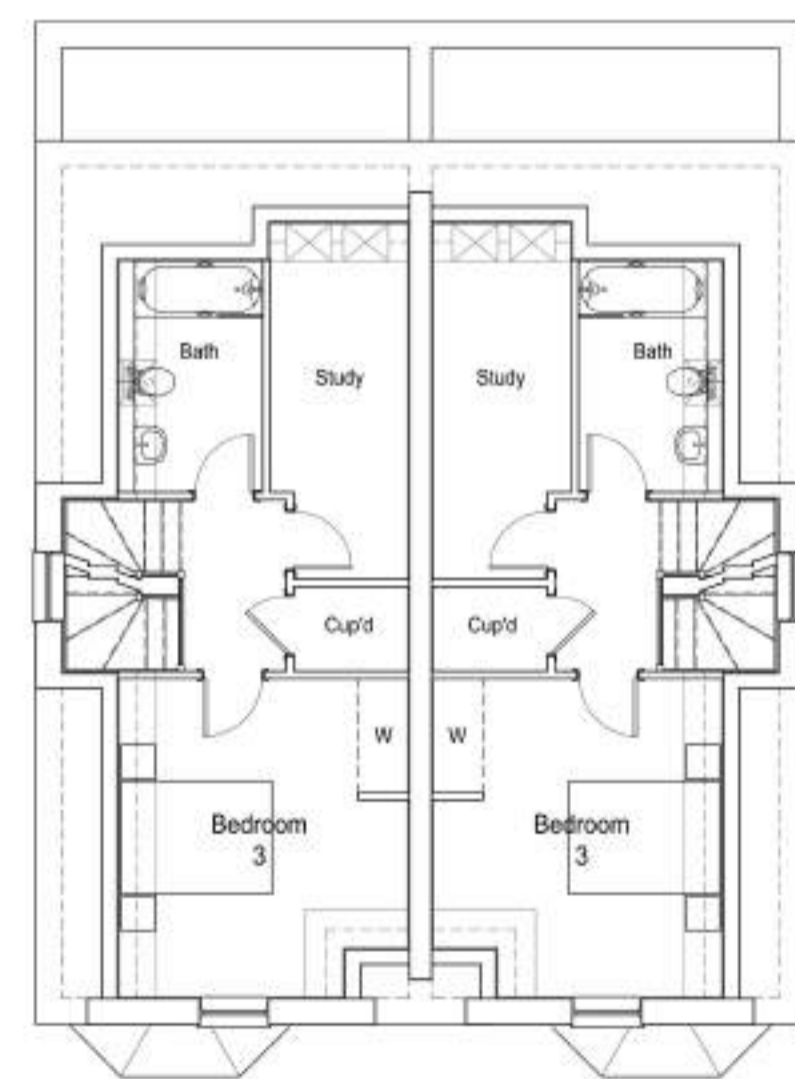

Second Floor Plan



A	22.11.23	Dimensions added
Rev	Date	Description

SHANLY
— HOMES —

Project
Land To Rear Of
Anyards Road & Copse Road
Cobham

Planning

Drawing
Plots 5-6
Plans and Elevations

Date	Scale @ A1	Drawn
28.09.23	1:100	CE
Drawing number	Revision	
1409/Pln/104	A	



Front Elevation




Side Elevation




Rear Elevation




Side Elevation

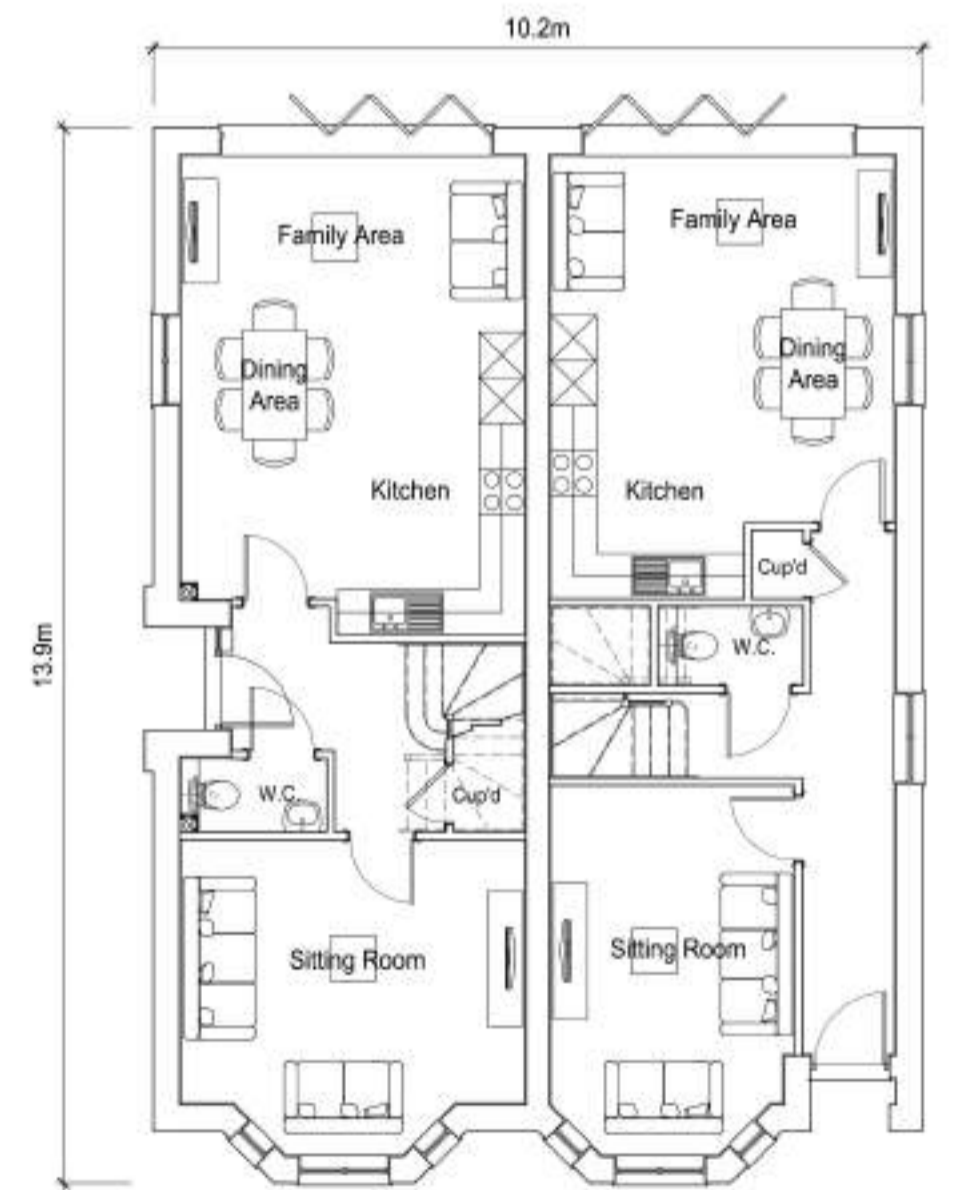

Ground Floor Plan

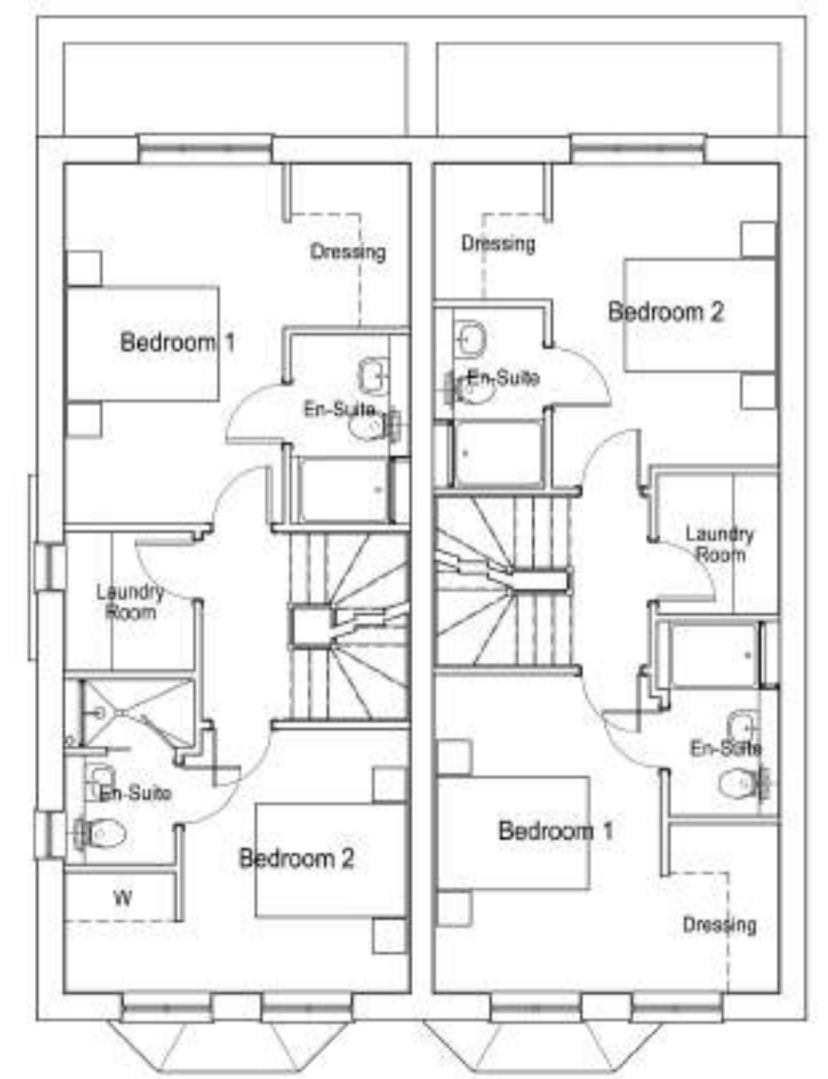

First Floor Plan

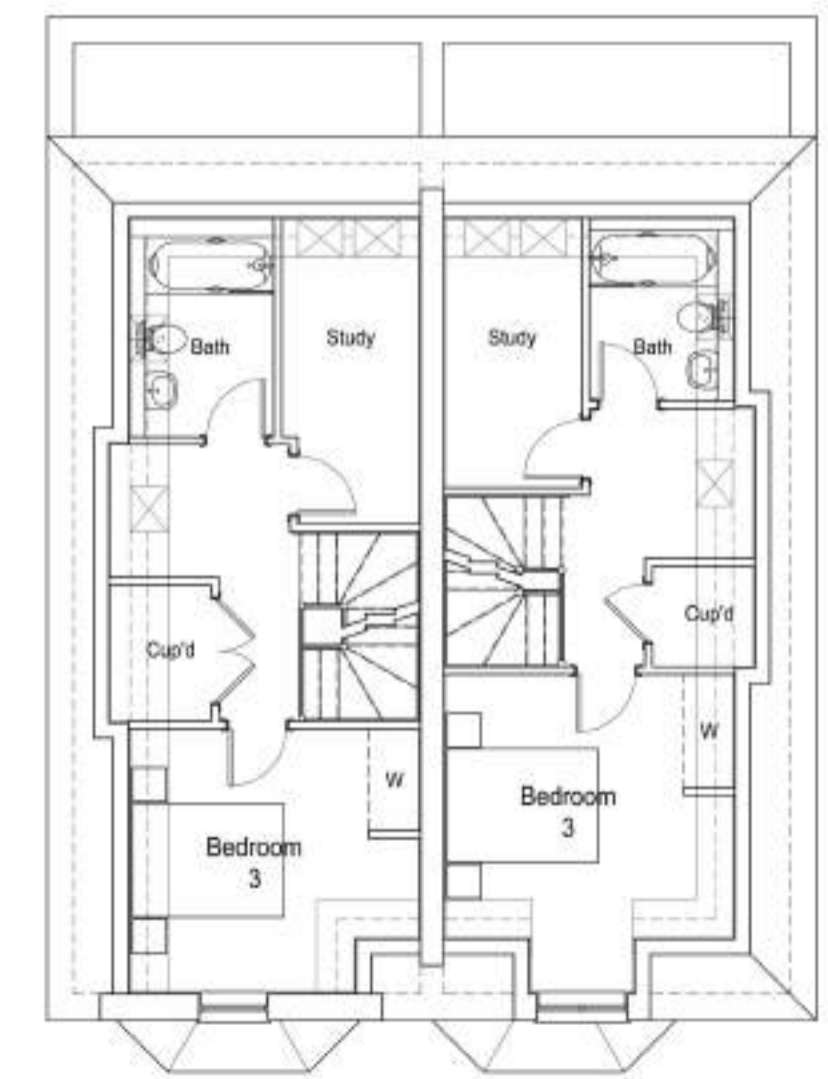

Second Floor Plan



A	22.11.23	Dimensions added
Rev	Date	Description

SHANLY
HOMES

Project
Land To Rear Of
Anyards Road & Copse Road
Cobham

Planning

Drawing
Plots 7-8
Plans and Elevations

Date	Scale @ A1	Drawn
28.09.23	1:100	CE
Drawing number	Revision	
1409/Pln/105	A	




East Elevation




North Elevation




West Elevation

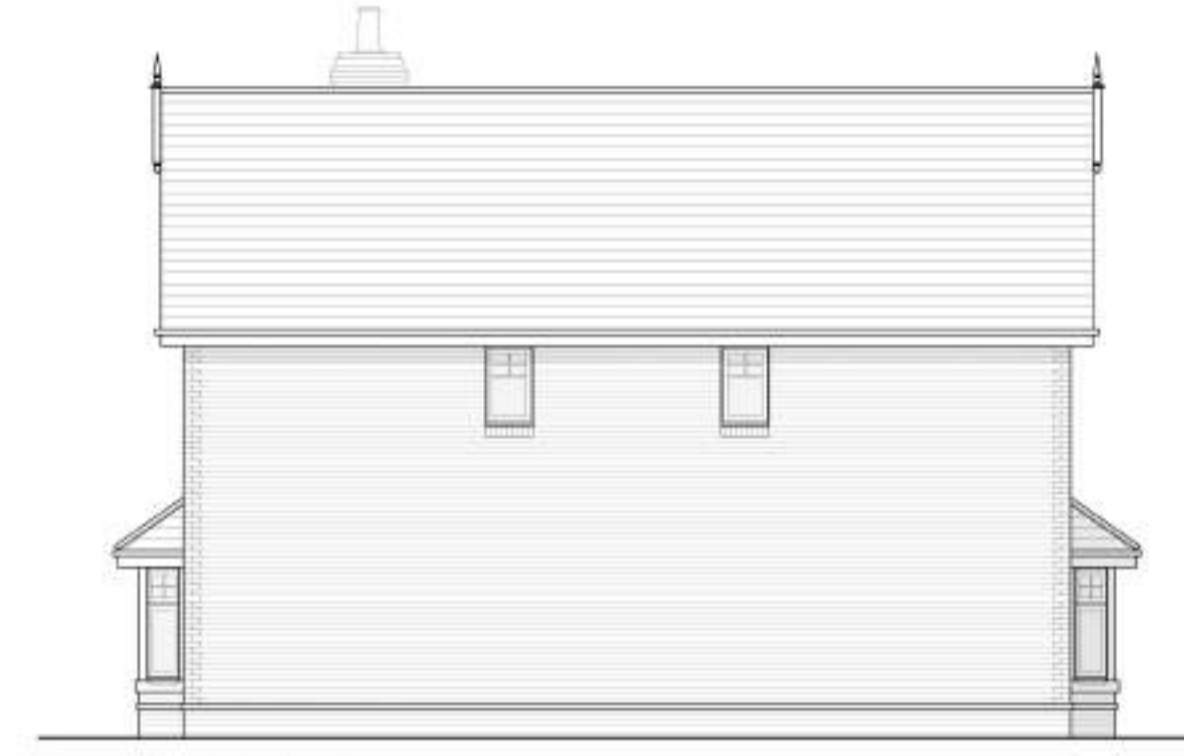

South Elevation

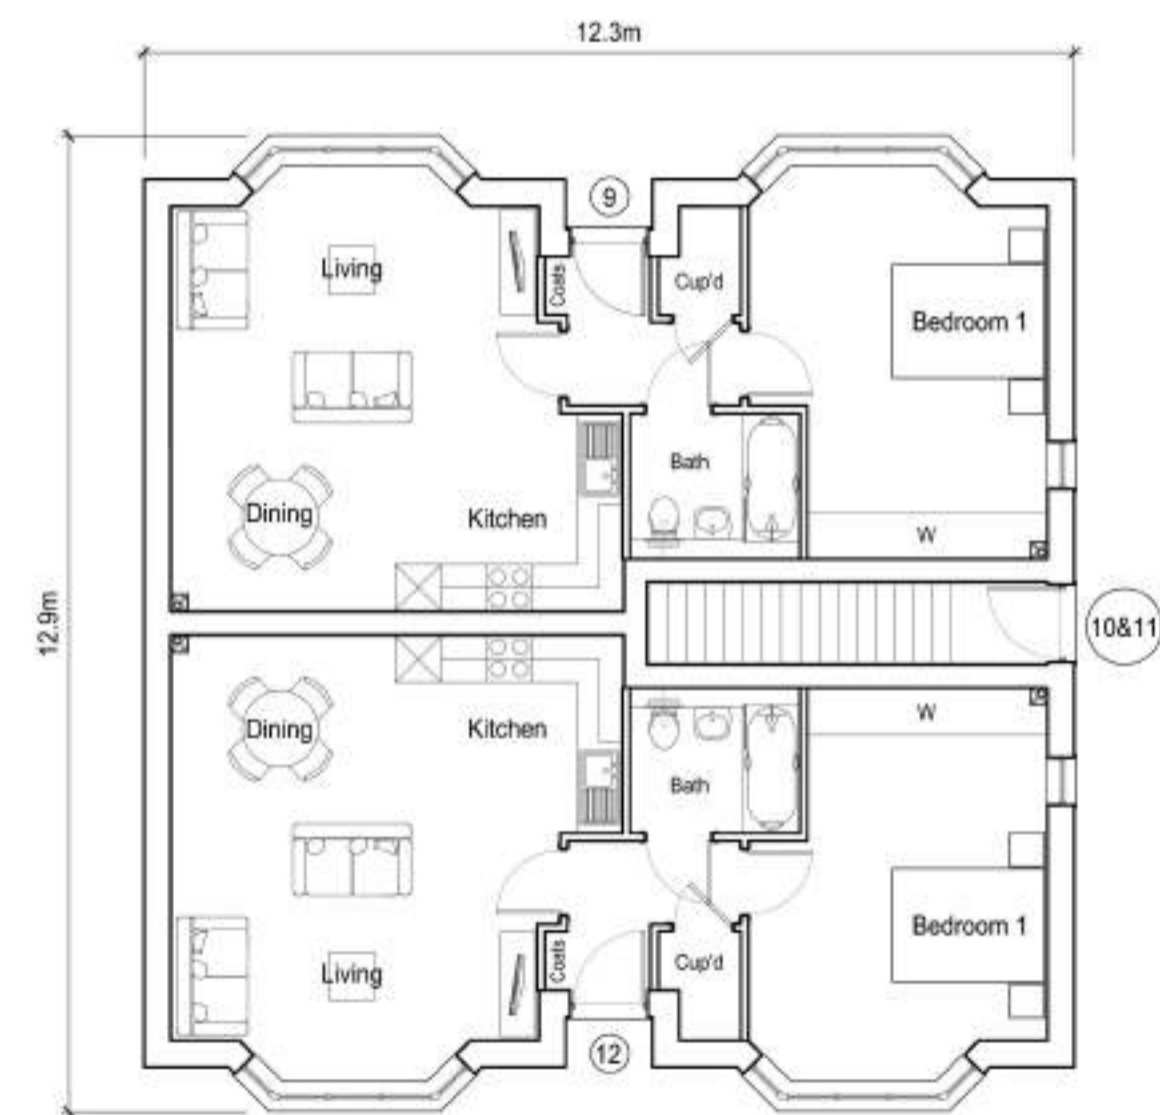

Ground Floor Plan

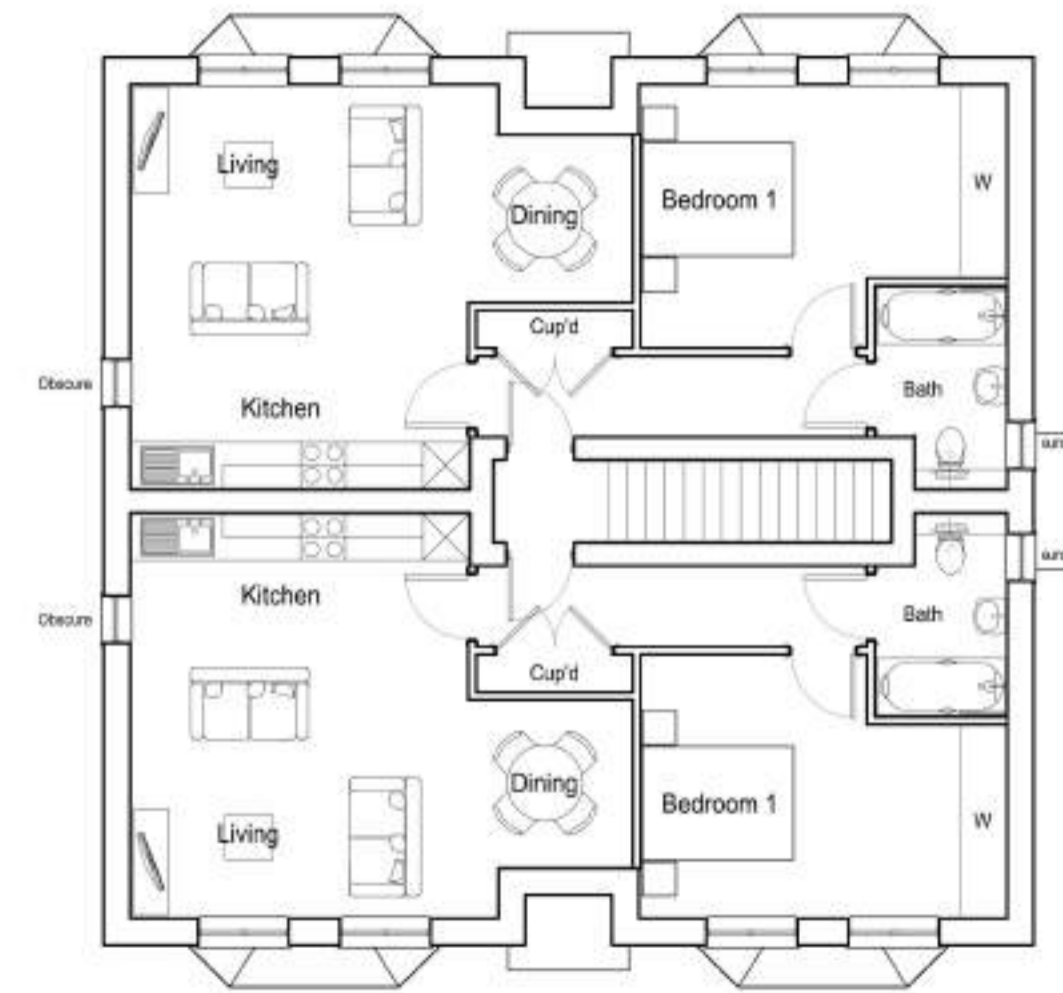

First Floor Plan

Rev	Date	Description
A	22.11.23	Dimensions added

SHANLY
HOMES

Project
Land To Rear Of
Anyards Road & Copse Road
Cobham


Planning

Drawing
Plots 9-12
Plans and Elevations

Date	Scale @ A1	Drawn
02.10.23	1:100	AJT
Drawing number	Revision	
1409/Pln/106	A	



Front Elevation

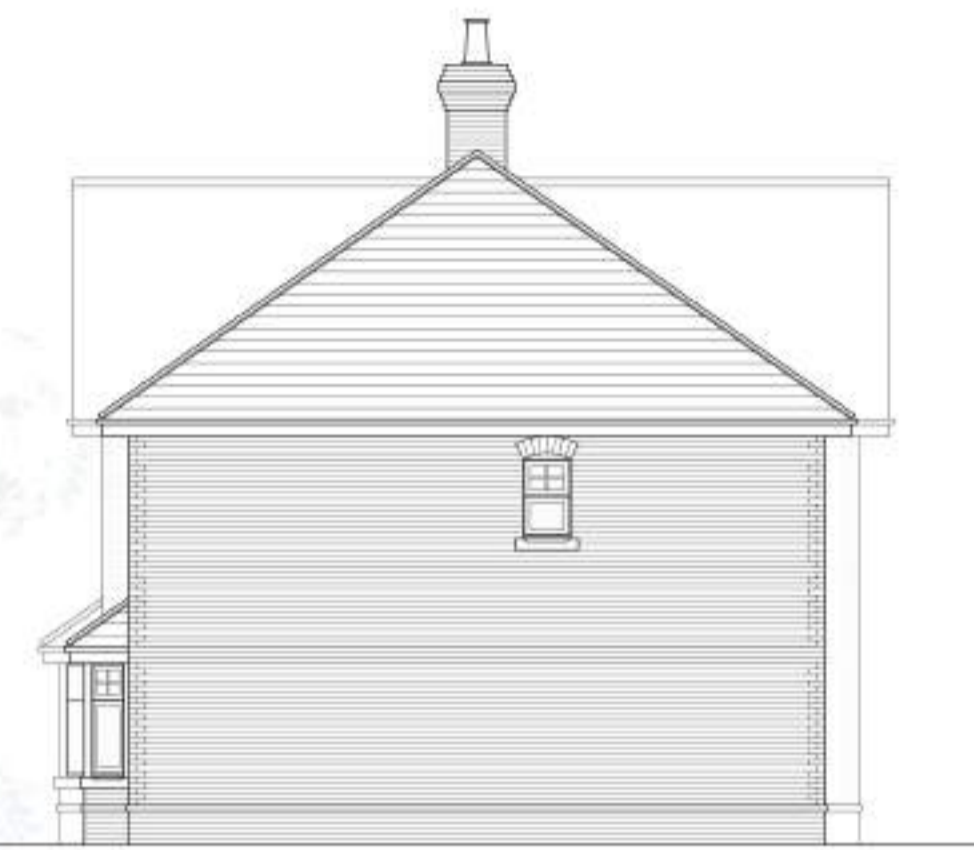


Side Elevation




Rear Elevation



Side Elevation

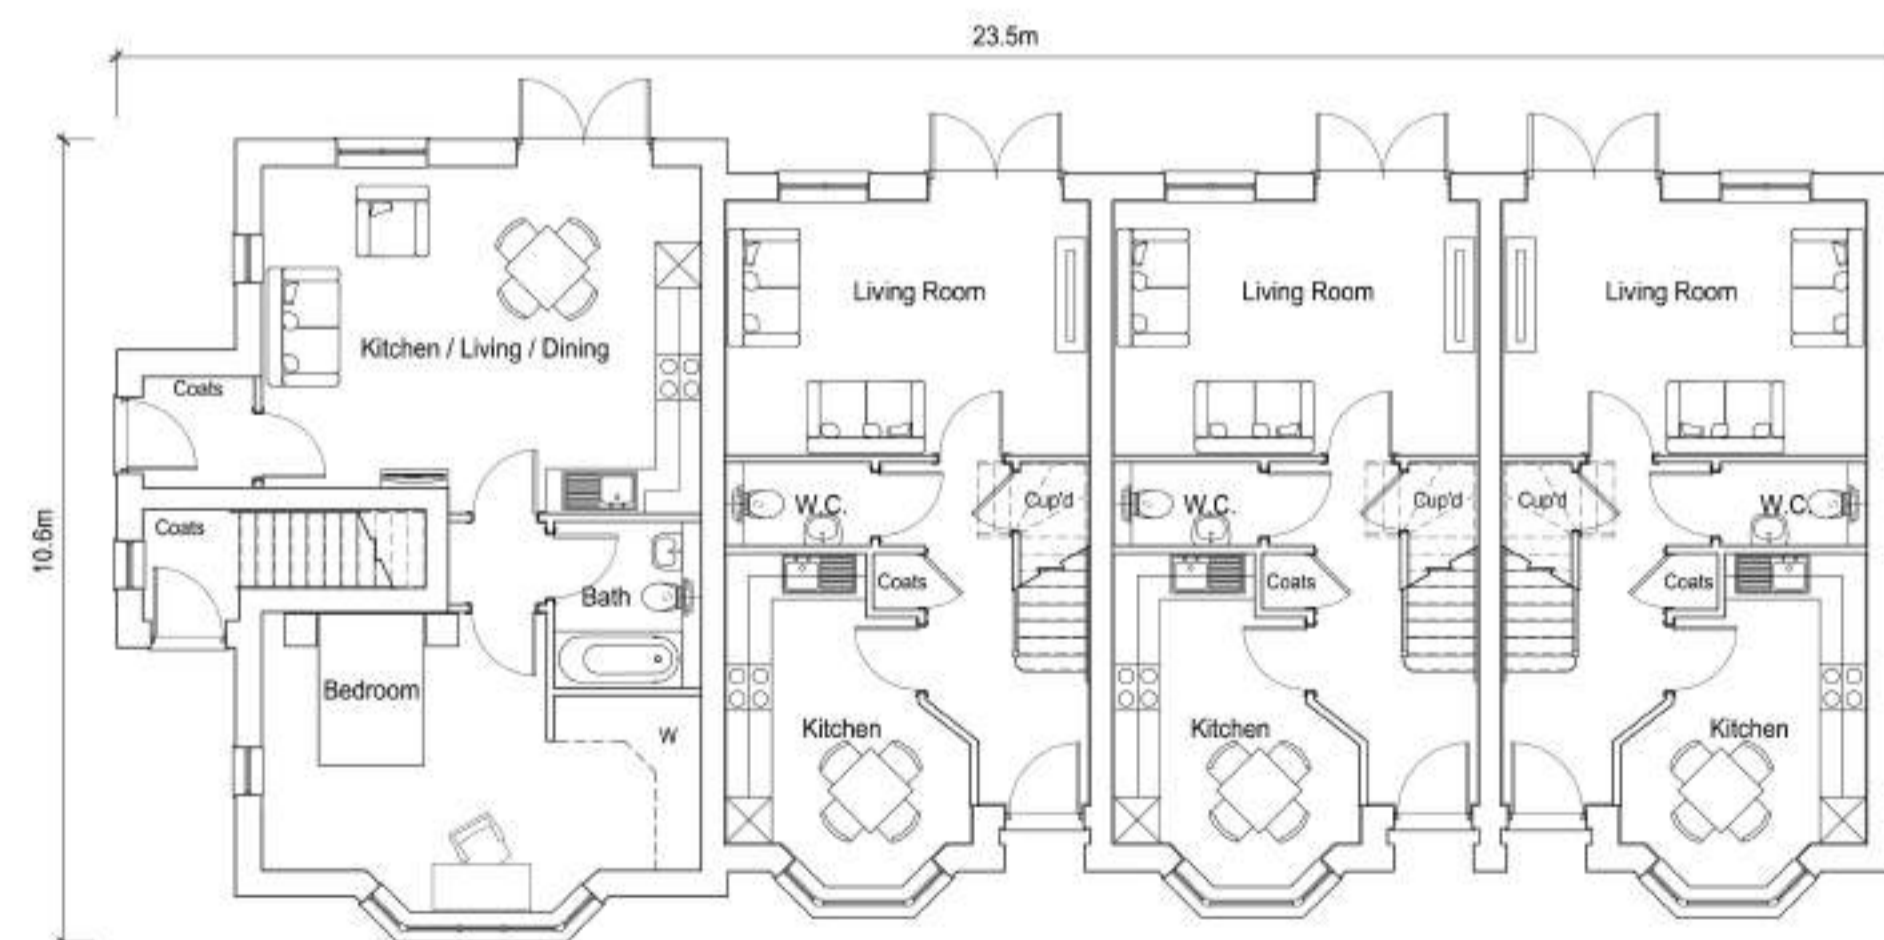

Ground Floor Plan

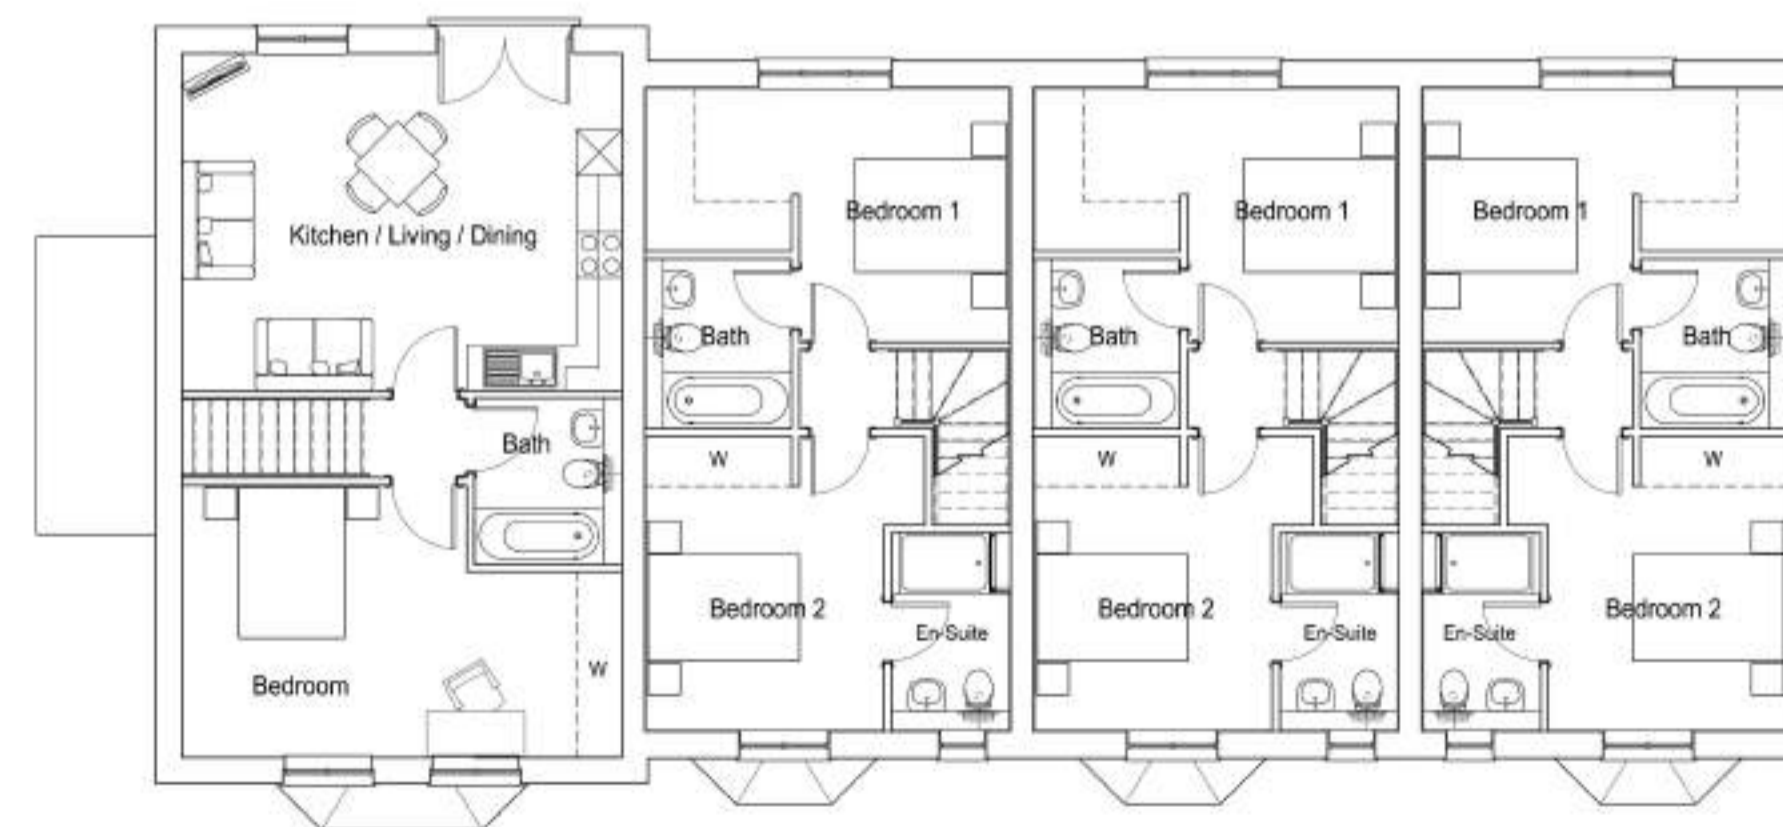

First Floor Plan

A	22.11.23	Dimensions added
Rev	Date	Description

SHANLY
HOMES

Project
Anyards Road
Cobham

Planning

Drawing

Pland and Elevations Plots
13-17


Date	Scale @ A1	Drawn
02.10.23	1:100	CE
Drawing number	Revision	
1409/Pln/107	A	




Front Elevation




Side Elevation

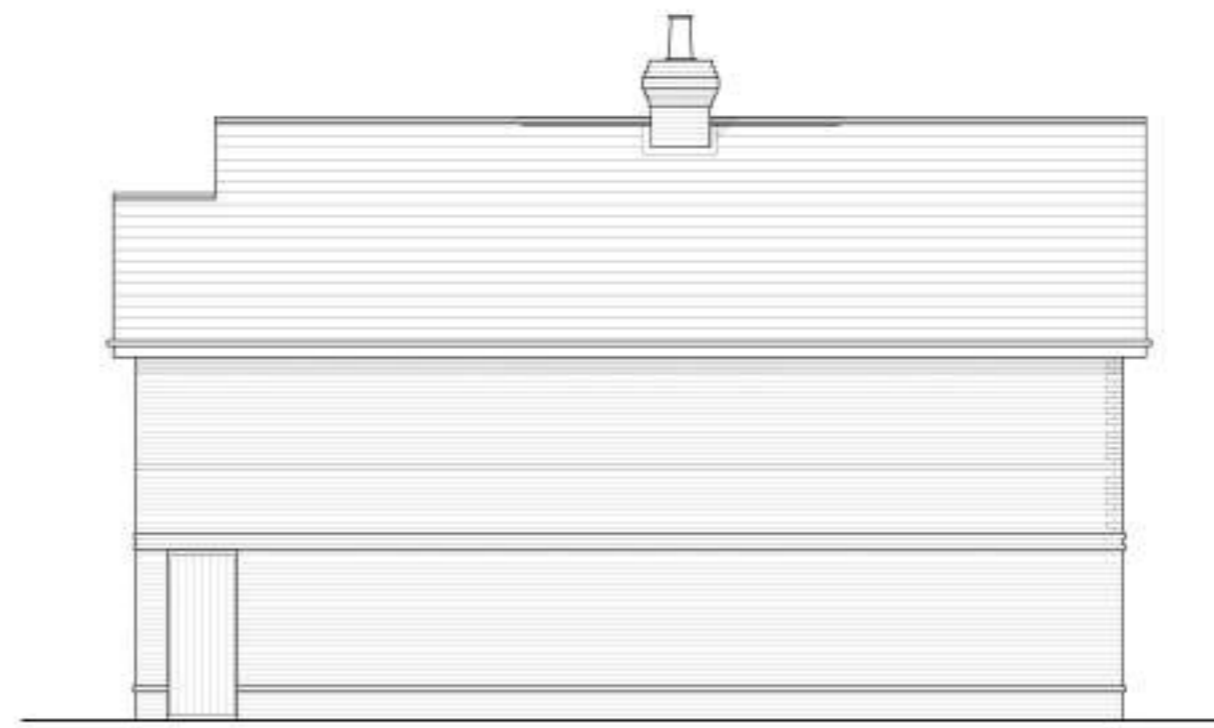

Rear Elevation

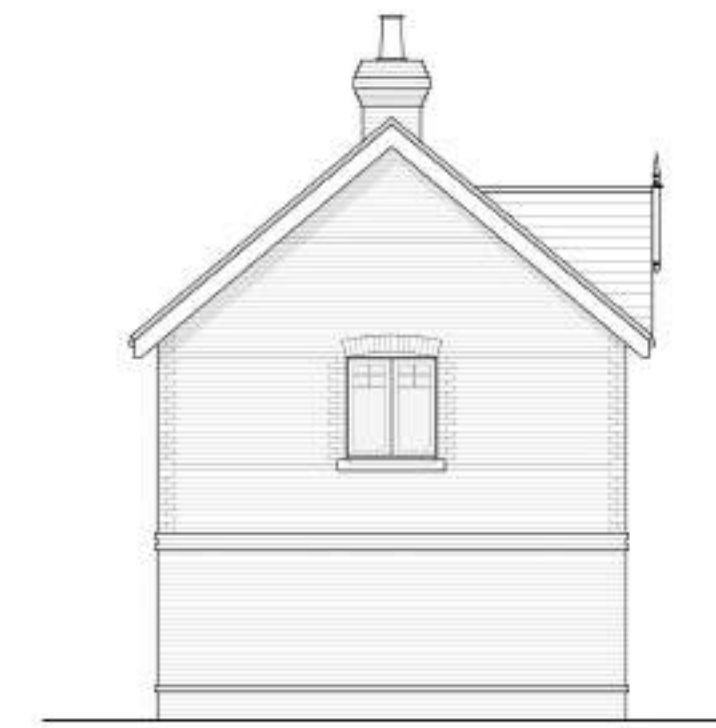

Side Elevation

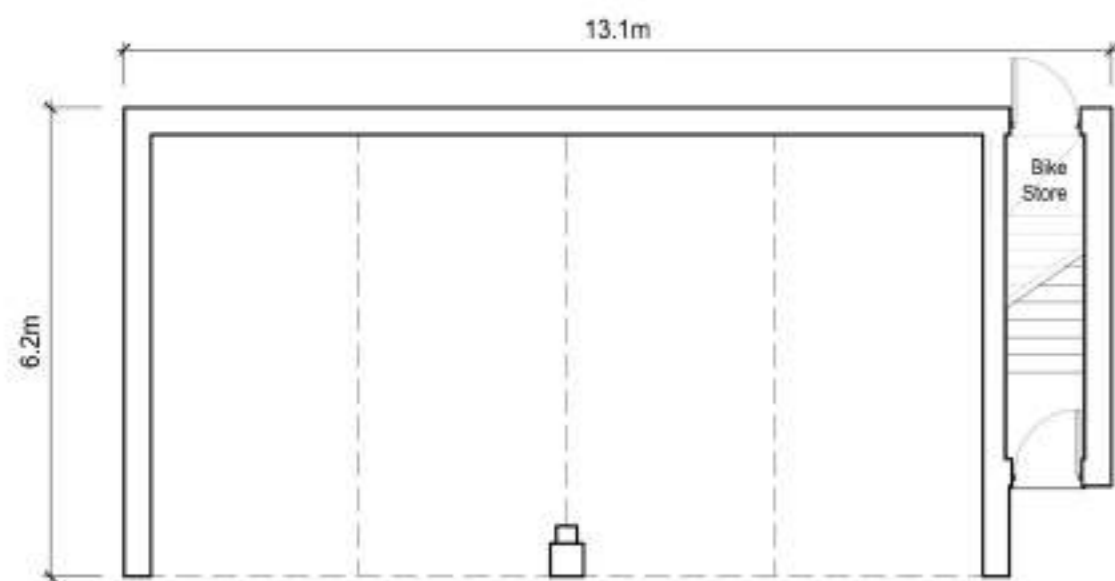

Ground Floor Plan



First Floor Plan



Rev	Date	Description
A	22.11.23	Dimensions added

SHANLY
HOMES

Project
Land To Rear Of
Anyards Road & Copse Road
Cobham



Planning

Drawing

Plot 18
Plans and Elevations

Date	Scale @ A2	Drawn
02.10.23	1:100	AJT

Drawing number	Revision
1409/Pln/108	A

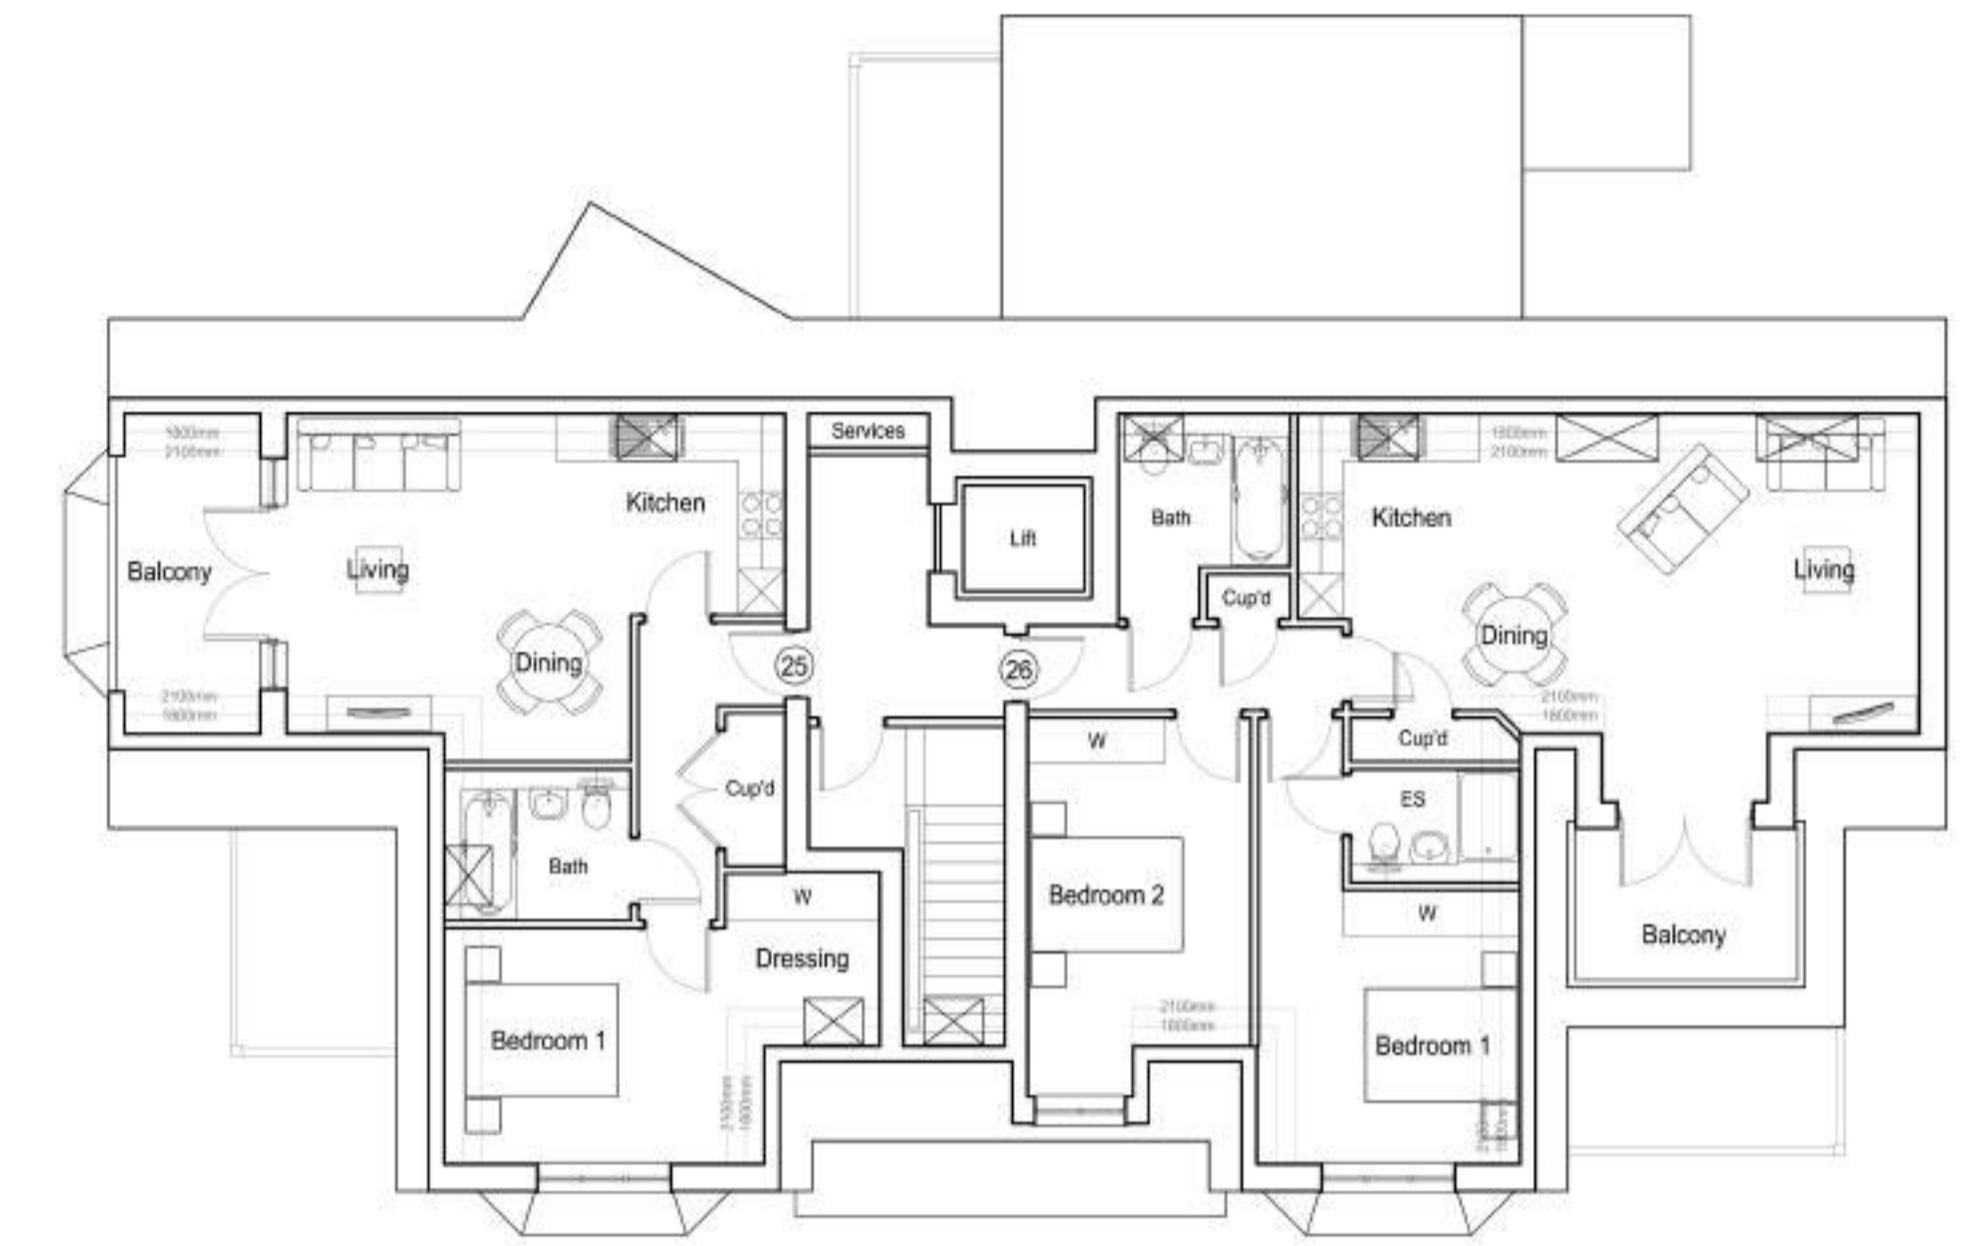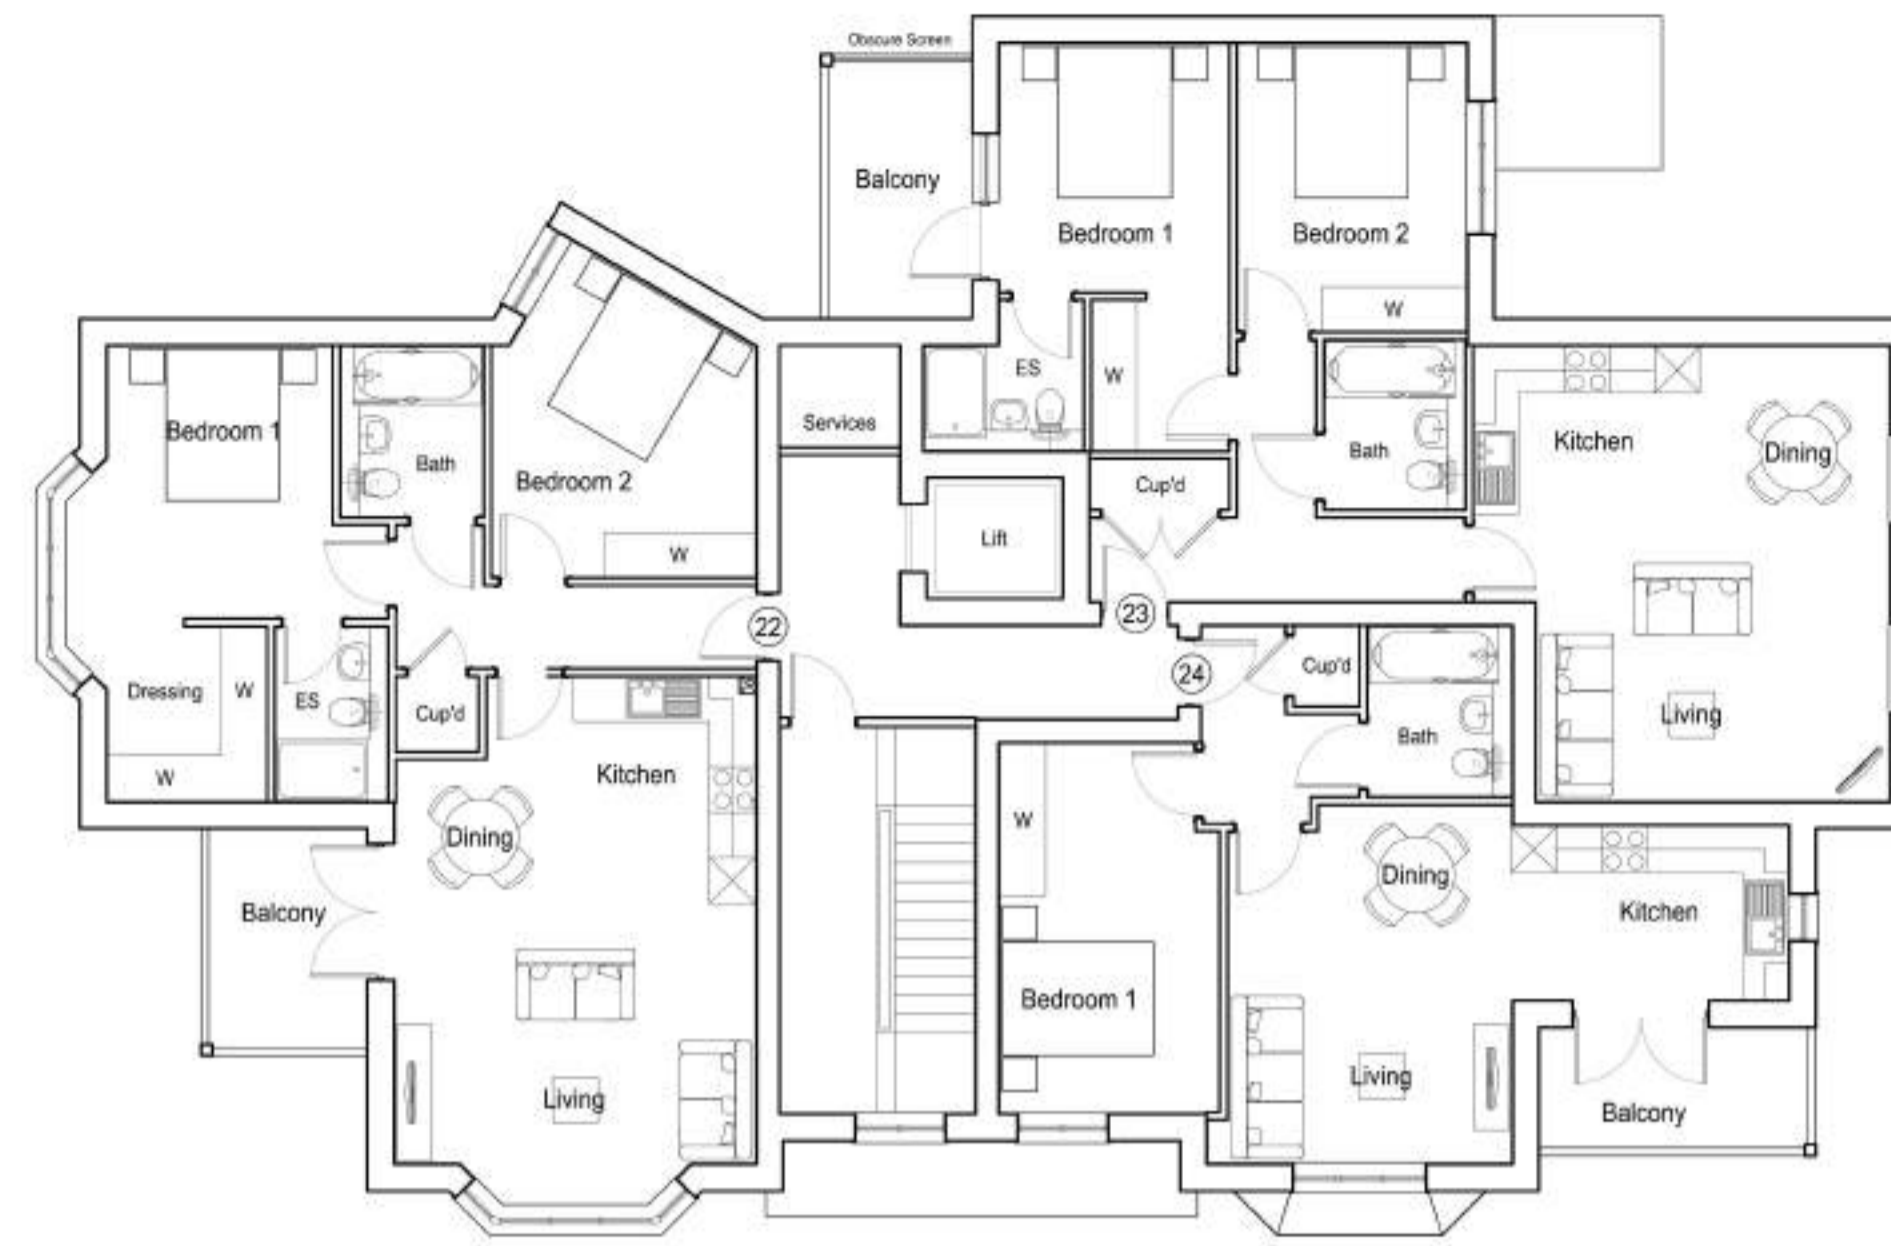

Rev	Date	Description
A	22.11.23	Dimensions added

SHANLY
HOMES

Project
Land To Rear Of
Anyards Road & Copse Road
Cobham

Planning

Drawing
Plots 19-26
Plans and Elevations

Date	Scale @ A1	Drawn
02.10.23	1:100	AJT
Drawing number	Revision	
1409/Pln/109	A	

