



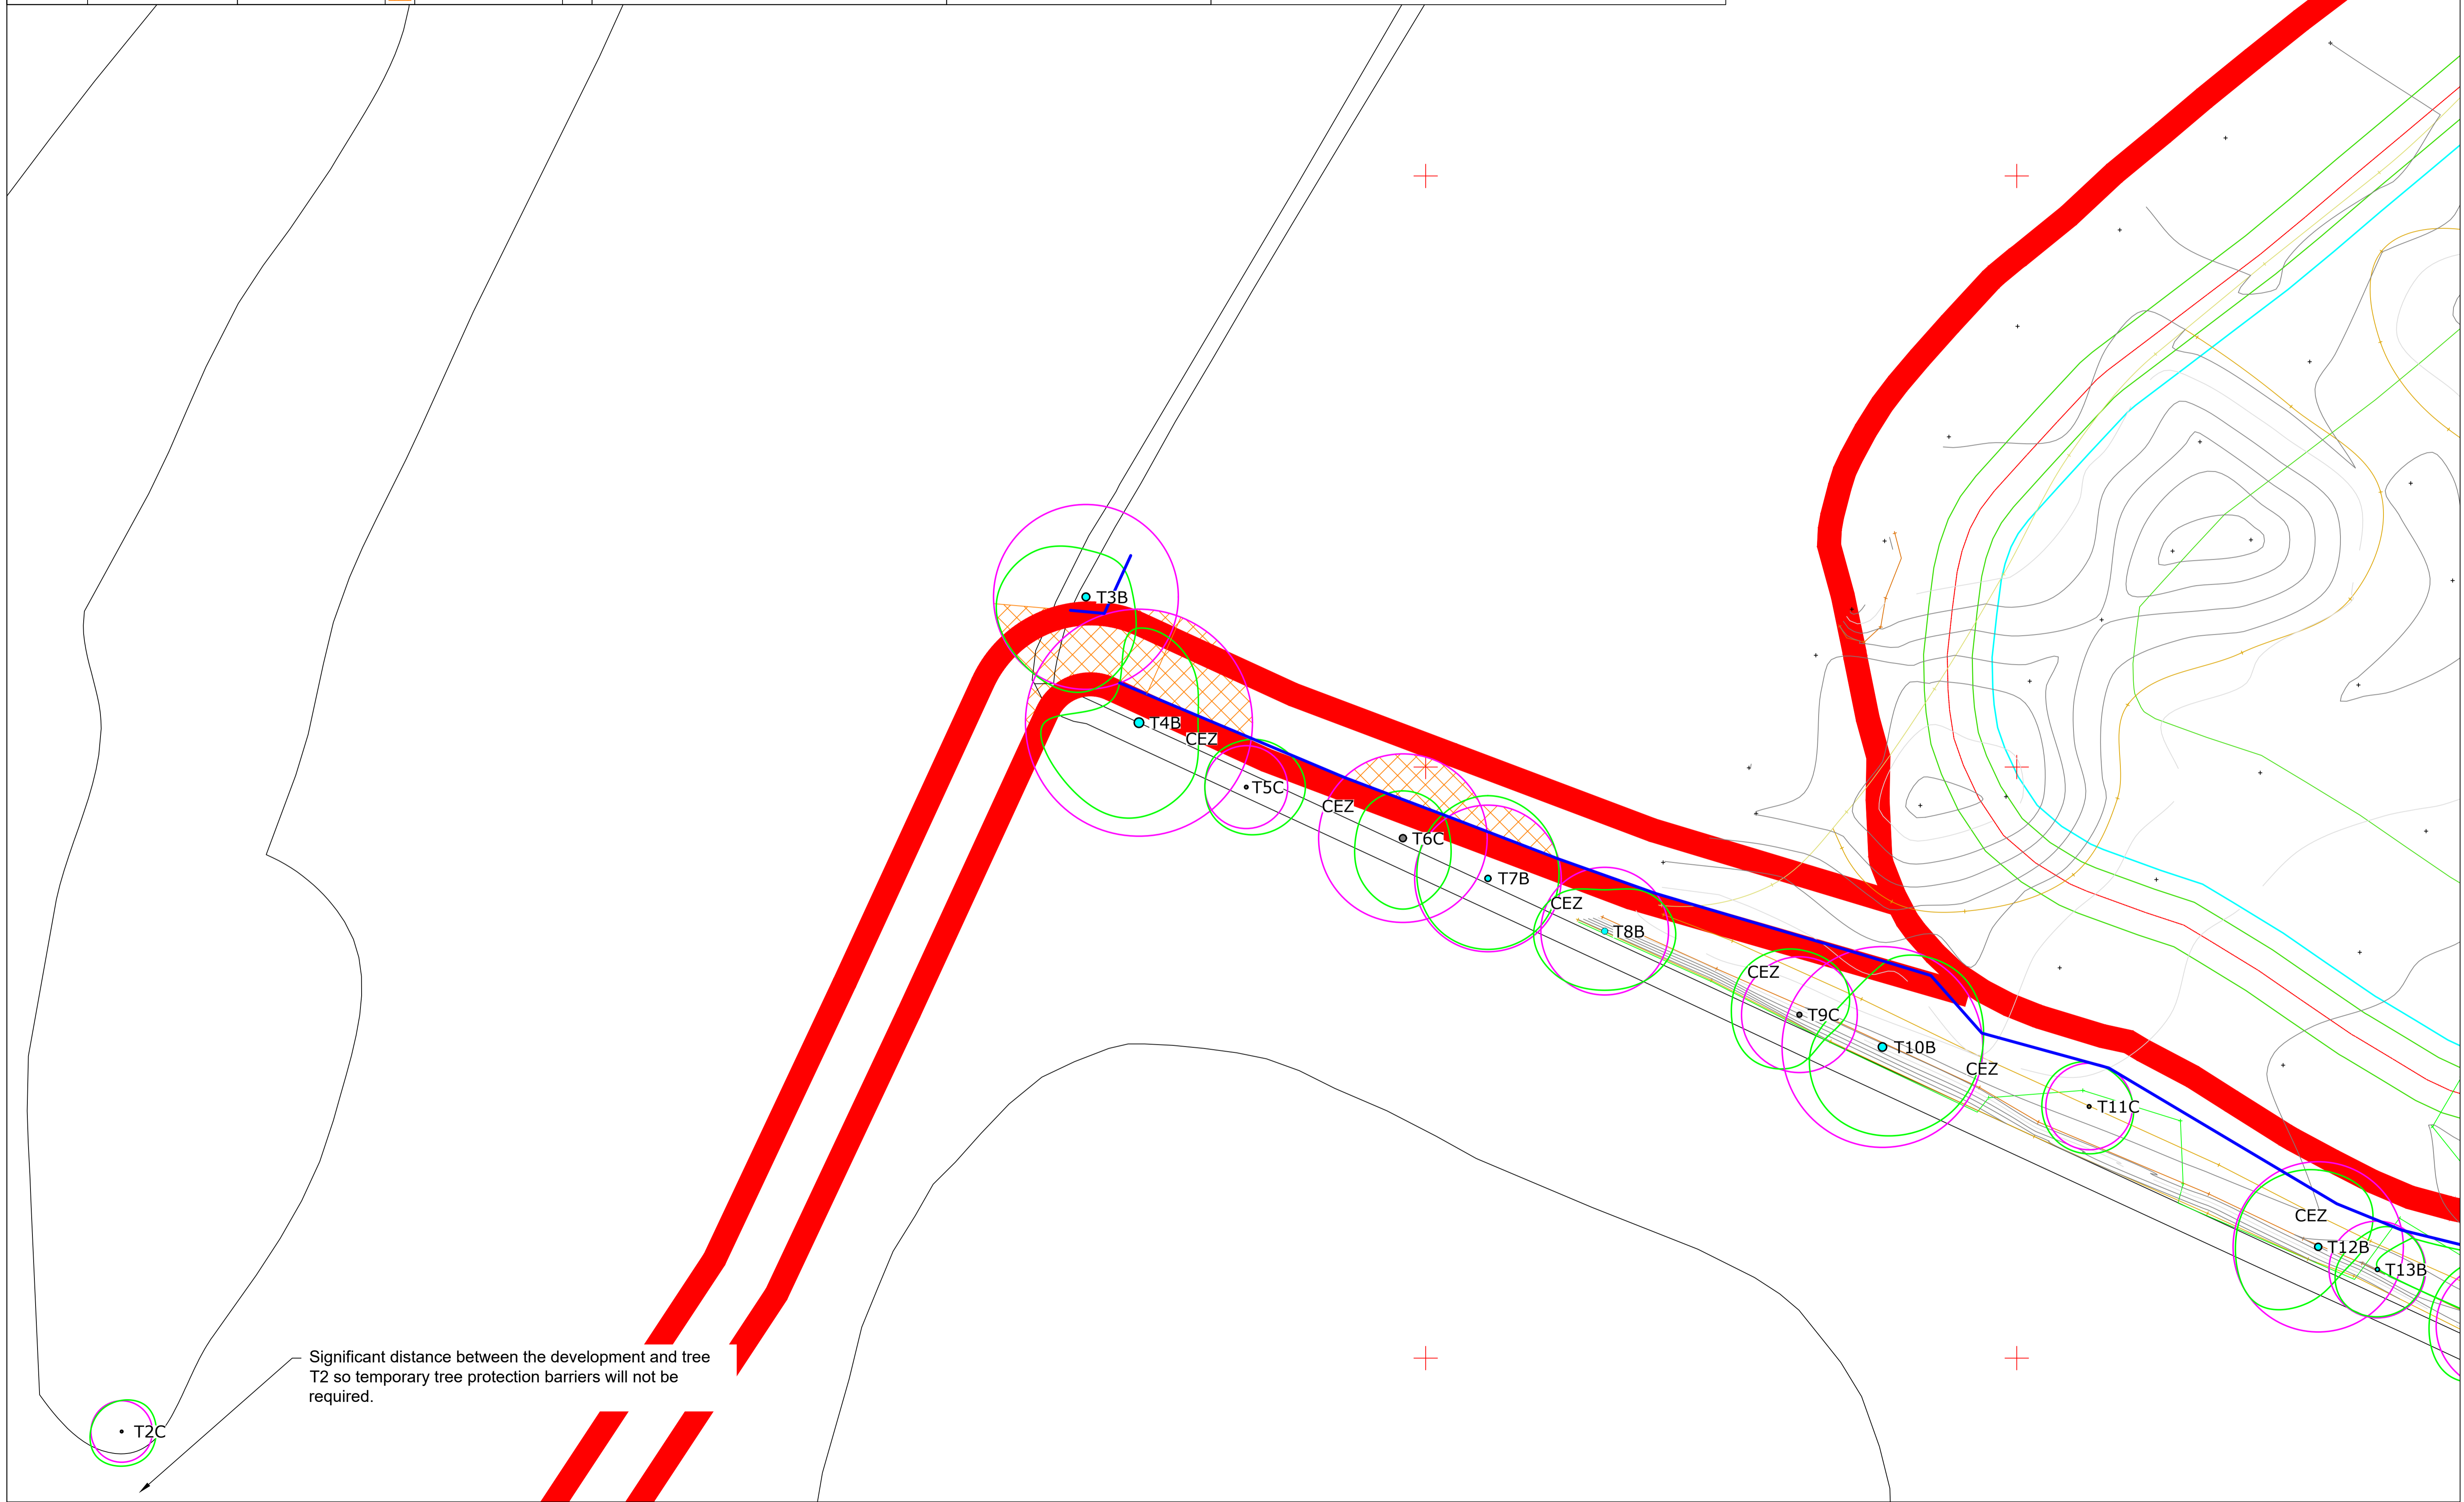


Title	Tree Protection Plan 2	Root Protection Area		Construction Exclusion Zone	CEZ
Drawing no.	RMT831 - TPP2	Canopy Spreads			
Scale	1:250 @ A1	Tree Protection Fencing			
Date	December 2023	Ground Protection			



Significant distance between the development and tree T2 so temporary tree protection barriers will not be required.

• T2C