



© COPYRIGHT RESERVED
Do Not Scale From Paper Copies

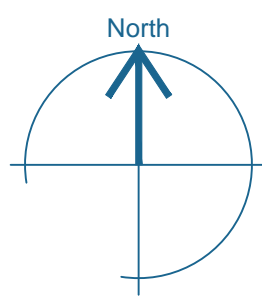

This survey is related to OSGB36(15) coordinate system by GPS rapid static methods. No scale factor has been applied to the survey information. All horizontal distances taken from this drawing are ground distances.

Co-ordinate Table			

All levels related to Ordnance Survey active GPS network, at survey station 1.

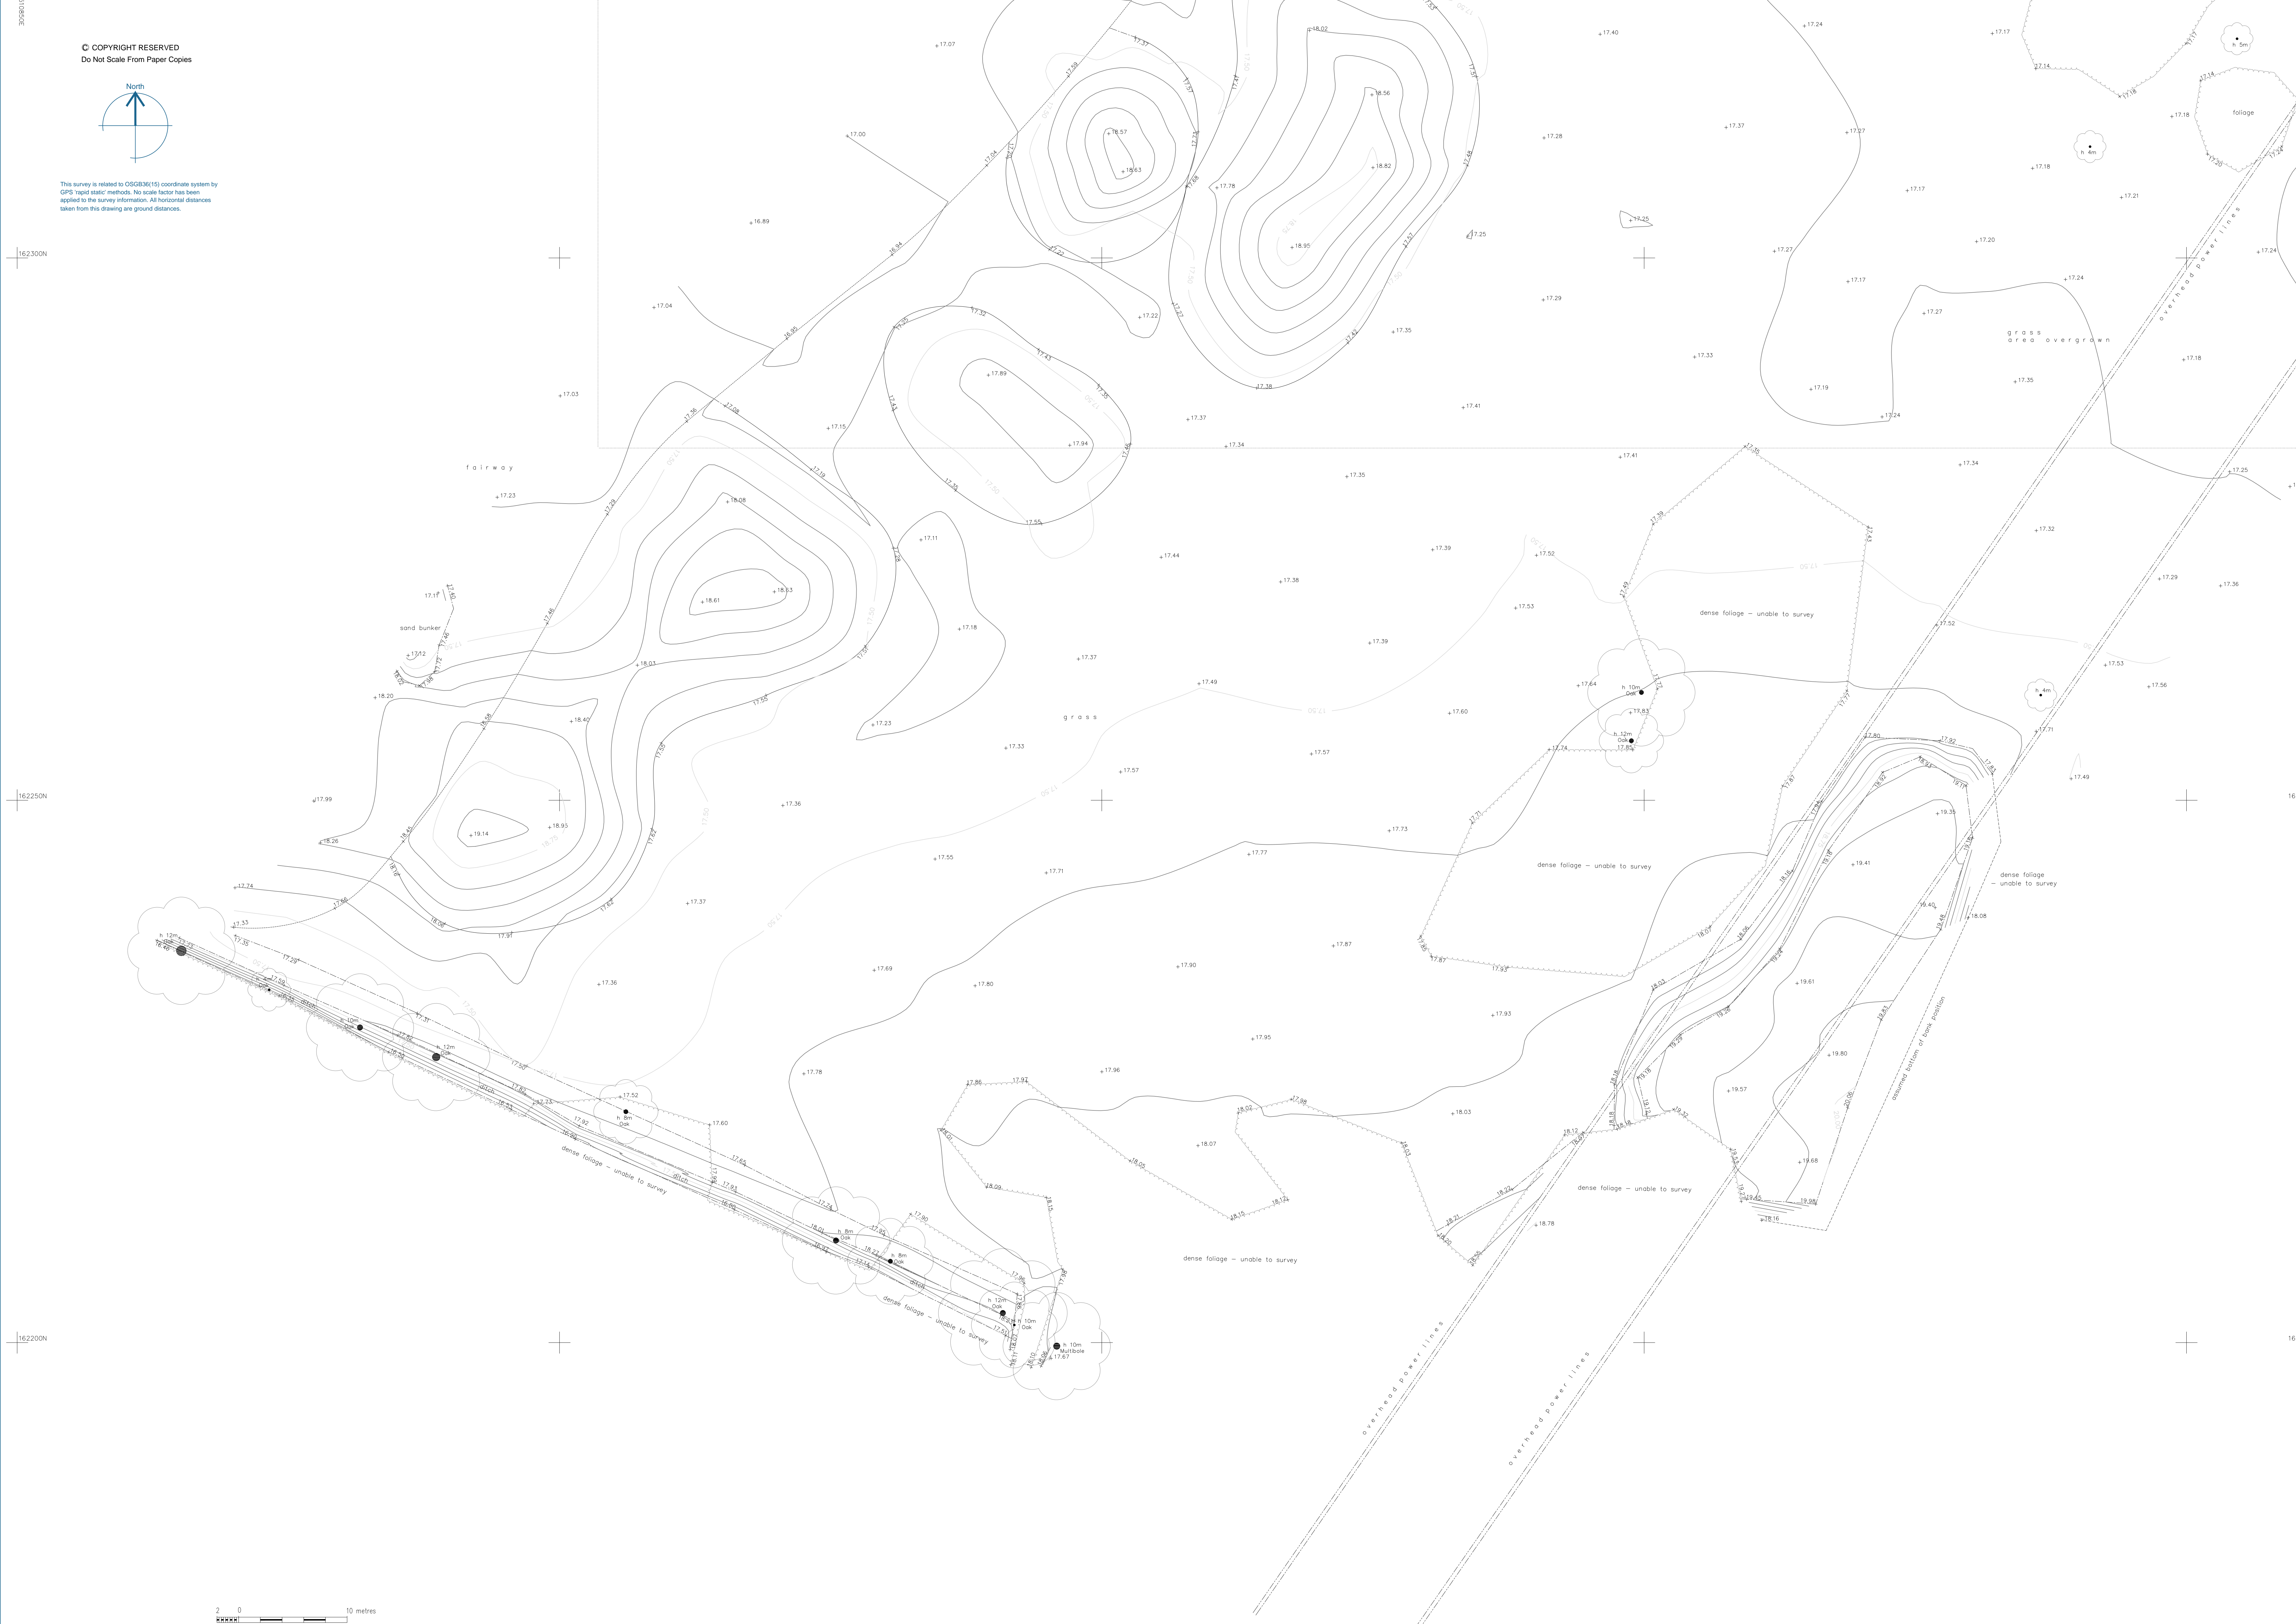

DISCLAIMERS
Every effort has been made to confirm tree species on site, but it is advised to confirm these details with an arborist before proceeding with any design.

KEY	
Survey control station	Banking
Gate (single)	Foliage Line
Gate (double)	Drainage run, direction of flow and pipe size
Tree Spread and Girth shown to scale	Approximate Position
Step Up	Ramp Up

ABBREVIATIONS			
Air Handling Unit	AHU	Water Meter	WM
Bolton Beacon	BB	Eaves Level	EL
Bullet	BD	Ridge Level	RL
Borehole	BH	Roof Level	RFL
BT Inspection Cover	BT	Soil Level	SFL
Cable Television Cover	CTV	Threshold Level	TAL
Drainage Channel	DC	Parapet Wall Level	PWL
Electricity Cover	EC	Finished Floor Level	FFL
Electricity Pole	EP	Head Level	HL
Earth Rod	ER	Sil Level	SL
Fire Hydrant	FH	Cover Level	CL
Gas Valve	GV	Inset Level	IL
Gate Post	GP	No Visible Pipes	NVP
Gully	GY	Unable to Locate	UTL
Inspection Cover	IC	Foul Water	FW
Junction Box	JB	Sump Level	SL
Main Outlet	MO	Surface Water	SW
Lamp Post	LP	Brick Pavings	BP
Manhole	MH	Concrete	CON
Marker Post	MP	Concrete Paving Slabs	CP
Post	P	Flower Bed	FB
Pipe	PE	Shrub Bed	SB
Road Sign	RS	Tactile Paving	TAC
Rodding Eye	RE	Unsurfaced	US
Marker Post	MP	Brick Wall	BW
Sign Post	SP	Retaining Wall	RW
Step Valve	SV	Chainlink Fence	CLF
Step Up	ST	Chemical Paving Fence	CPF
Telegraph Pole	TP	Iron Railing Fence	IRF
Traffic Light	TL	Metal Security Fence	MSF
Void Pipe	VP	Post and Chain Fence	PCF
Post and Rail Fence	PRF	Post and Wire Fence	PWF
Wooden Panel Fence	WPF		

Client
BURHILL GROUP LTD

Project
**BURHILL GOLF CLUB
BURWOOD ROAD, HERSHAM
WALTON-ON-THAMES, KT12 4BX**

Title
TOPOGRAPHICAL SURVEY

Drawing Number
TS22-336-1

Revision	Description	Rev. By	Date

Scale: 1:200 @ A0 Sheet 1 of 2

Drawn by	Checked by	Date of Survey
JH	PG	JULY 2022

