


Rev. Date Detail

A 18 Jun '24 Bathroom windows removed and replaced with Velux

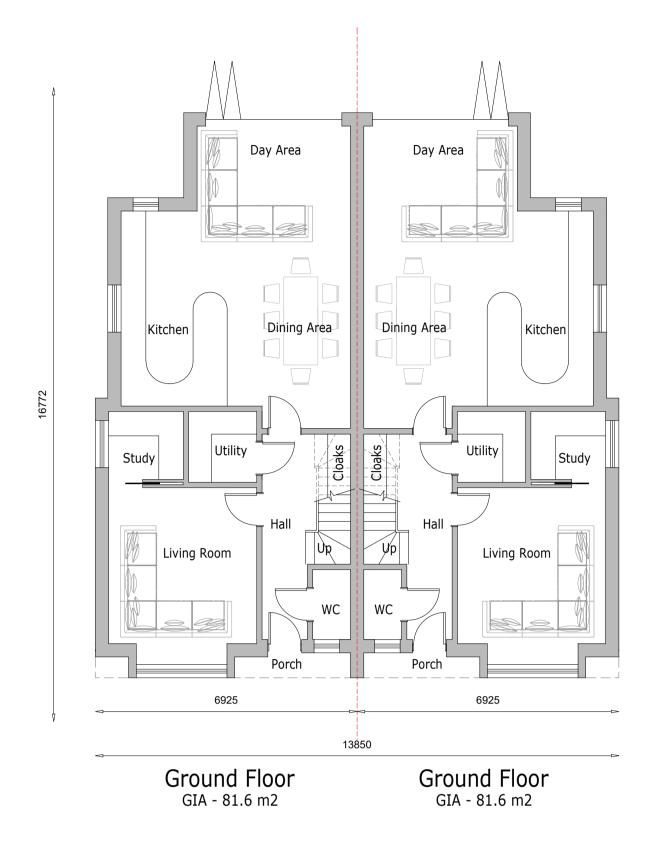

Bedroom 2

Bedroom 2


Bedroom 3

Bedroom 1

En Suite

First Floor
GIA - 76.9 m2

First Floor
GIA - 76.9 m2

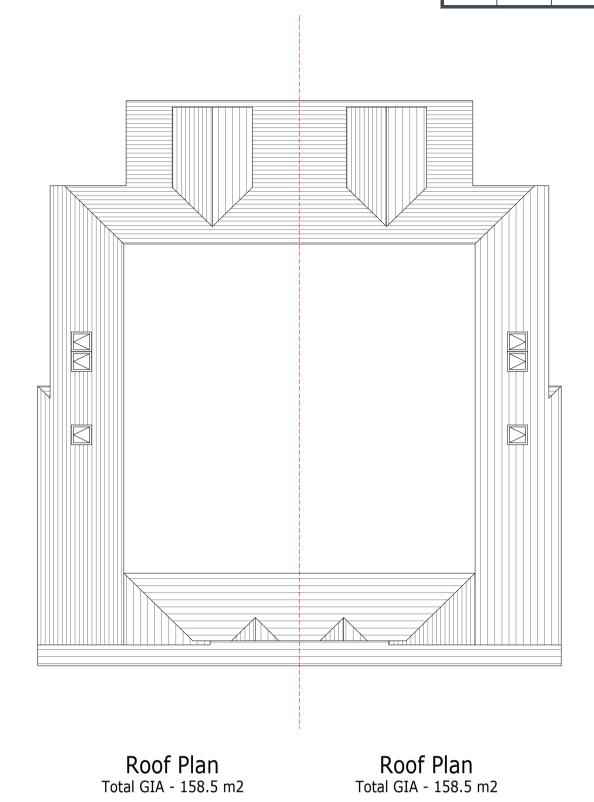

Plot 8 Plot 9 GIA - 163.2 m2

GIA - 153.8 m2

Total GIA - 317.0 m2

Materials Schedule


Roof - plain clay tiles Walls - stock brick

Windows - white painted timber framed casement Doors - front door: black gloss, other doors: grey aluminium framed folding doors



Front Elevation

Side Elevation

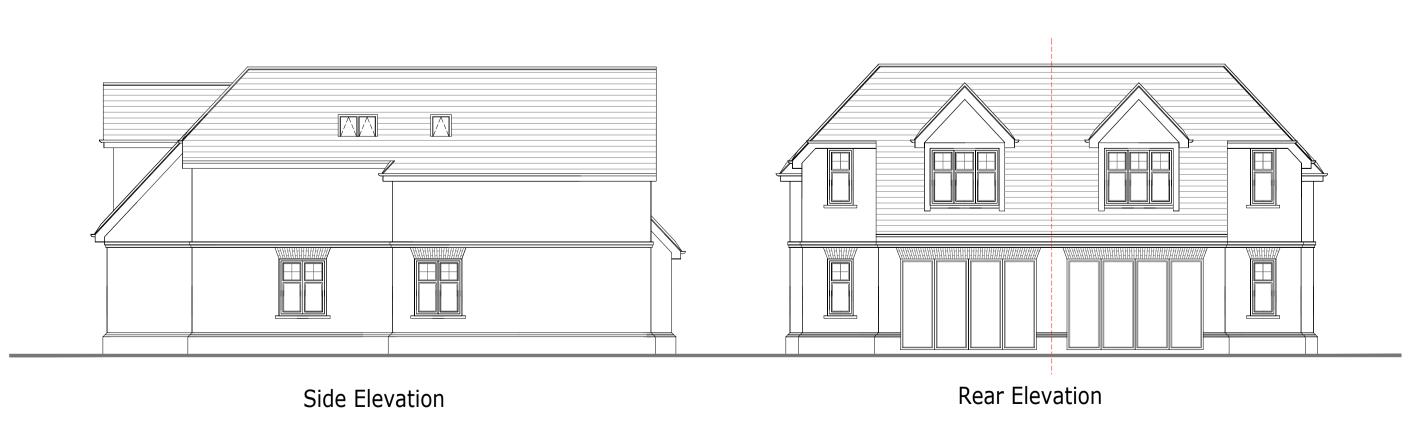

Plots 8 & 9

